



LIEGE - WELKENRAEDT - FRONTIERE GRENS

N° 37 - A - 291174

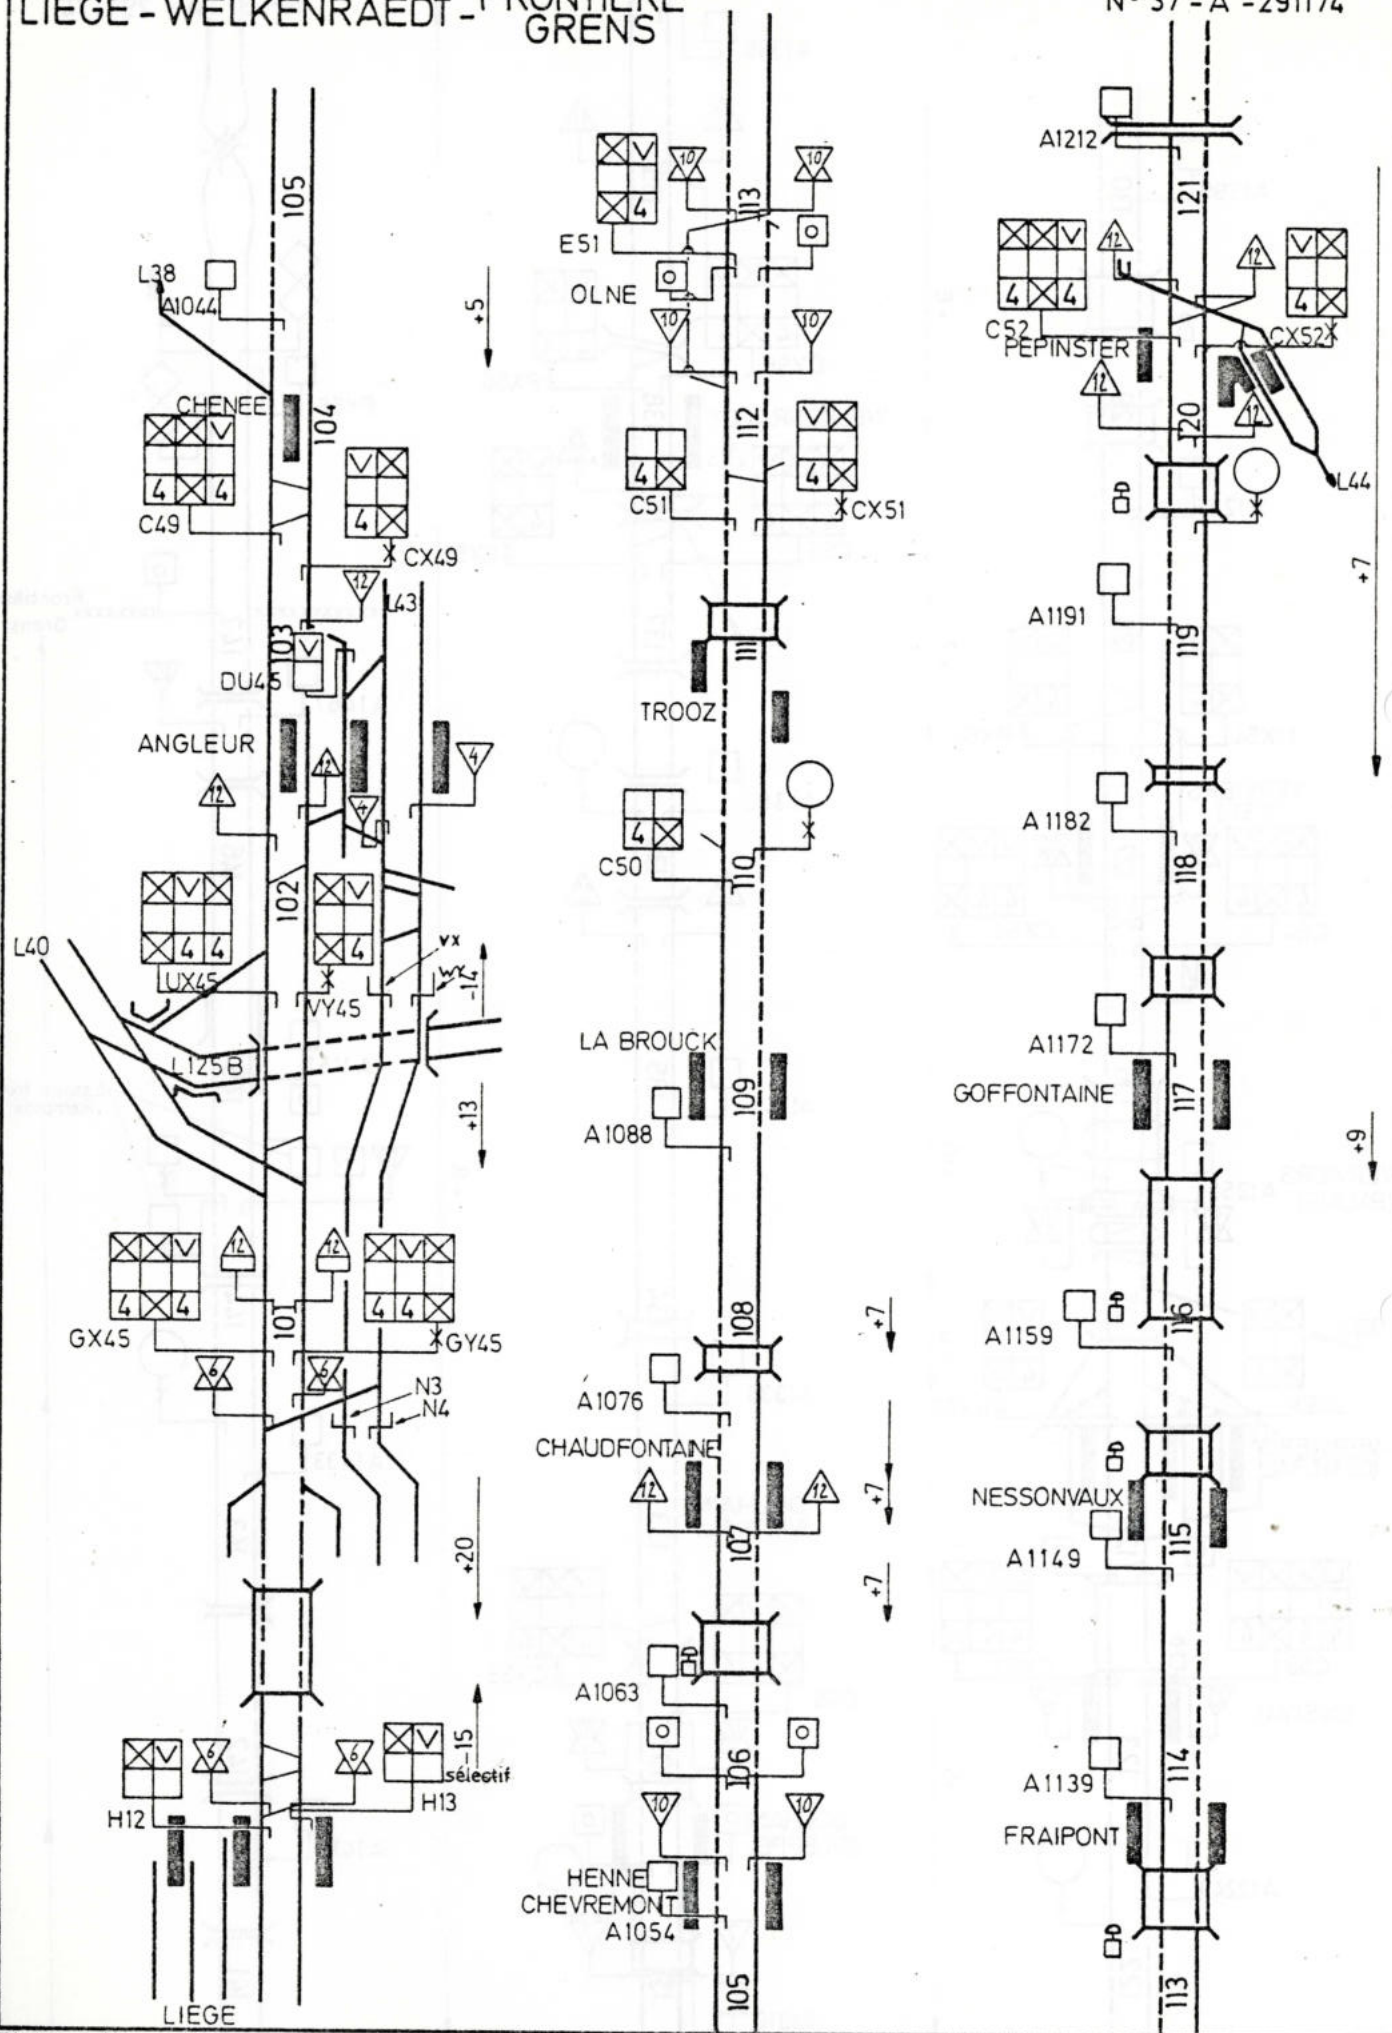

(B) 327246 - 1-75 (1000x2)

Fiche bij te werken met de nagekomen wijzigingen aan het S.S.P.
 Fiche à tenir à jour par les modifications ultérieures au P.S.S.

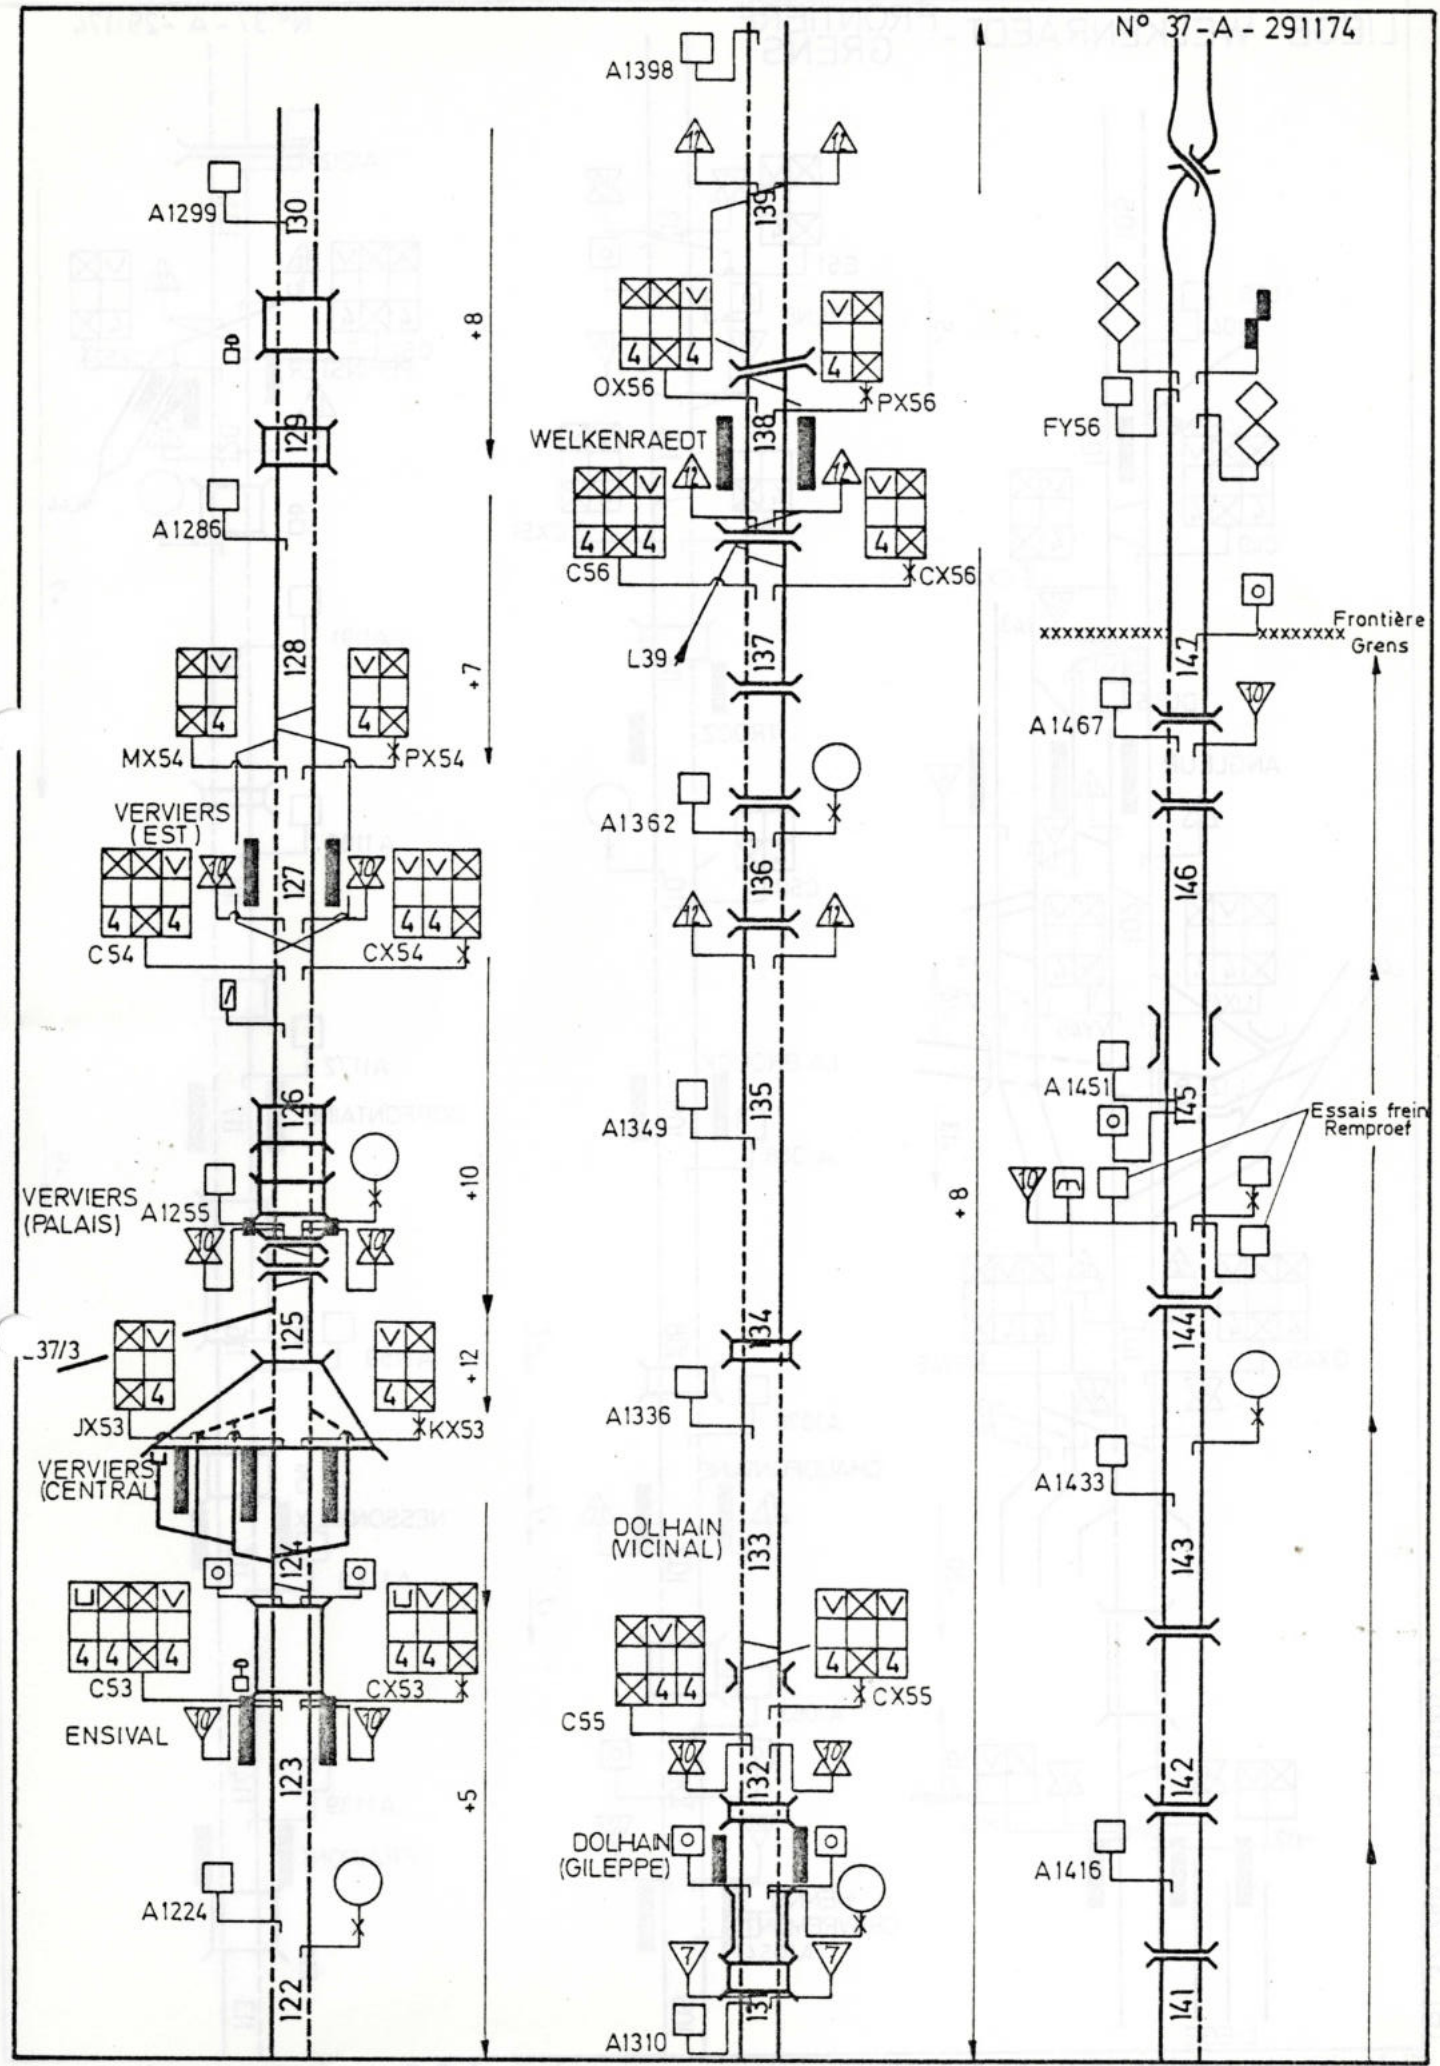

A1299

A1286

MX54

VERVIERS (EST)

C54

VERVIERS (PALAIS)

A1255

37/3

JX53

VERVIERS (CENTRAL)

C53

ENSIVAL

A1224

+8

+7

+10

+12

+5

A1398

OX56

WELKENRAEDT

C56

L39

A1362

A1349

A1336

DOLHAIN (VICINAL)

C55

DOLHAIN (GILEPPE)

A1310

139

138

137

136

135

134

133

132

131

+8

FY56

A1467

A1451

A1433

A1416

Frontière Grèns

Essais frein Remproef

147

146

145


144

143

142

141

FRONTIERE - WELKENRAEDT-LIEGE
Grens - Welkenraedt-Liege

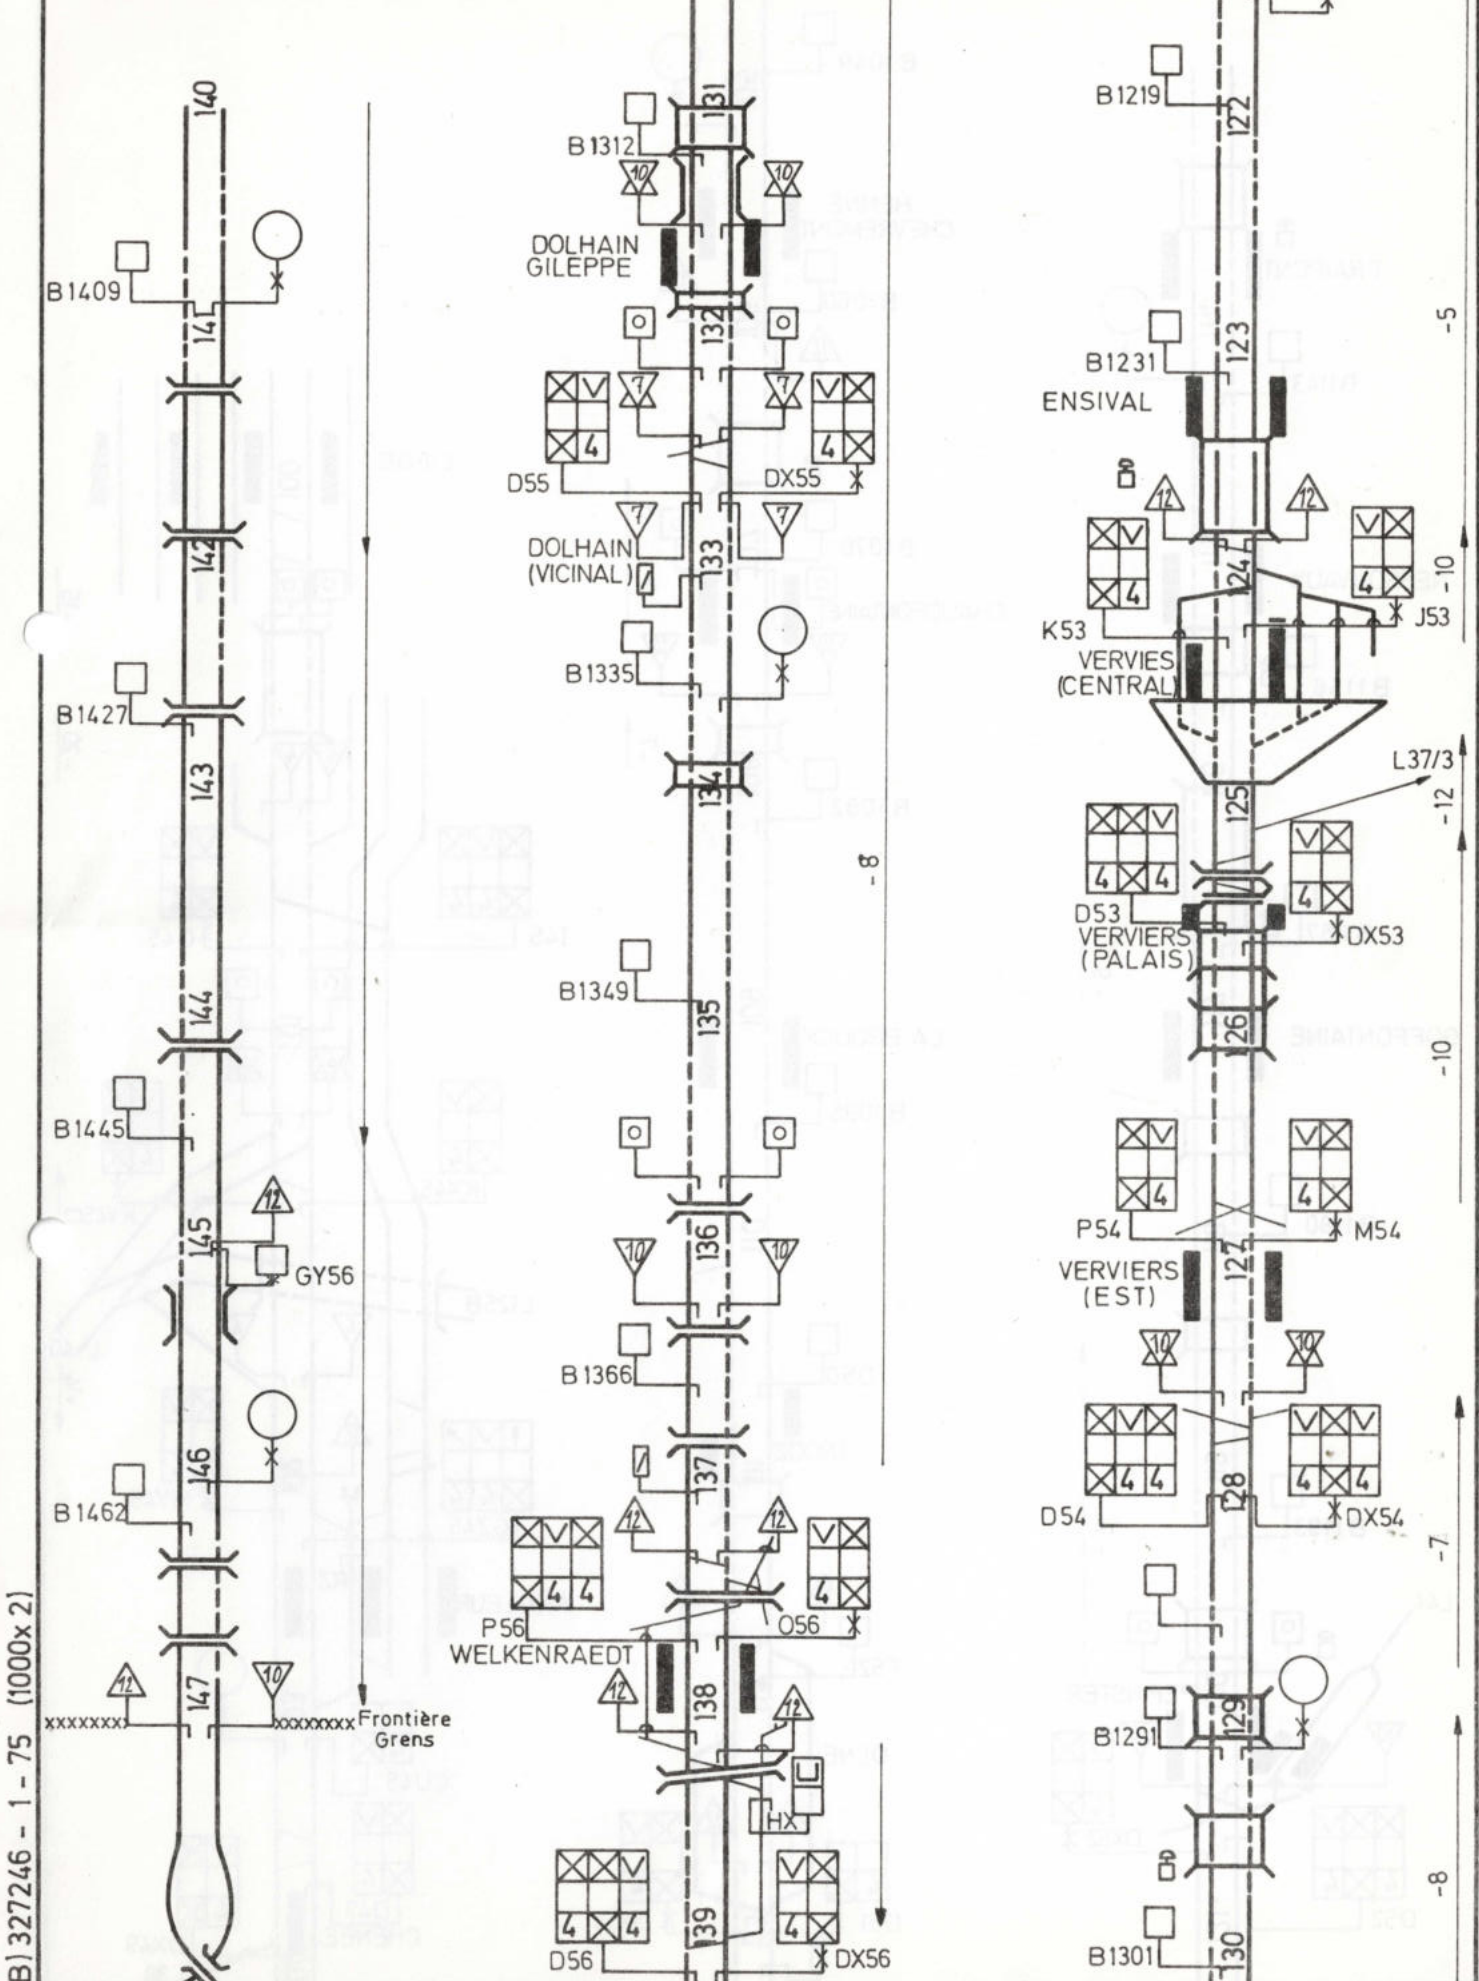

(B) 327246 - 1 - 75 (1000x2)

