



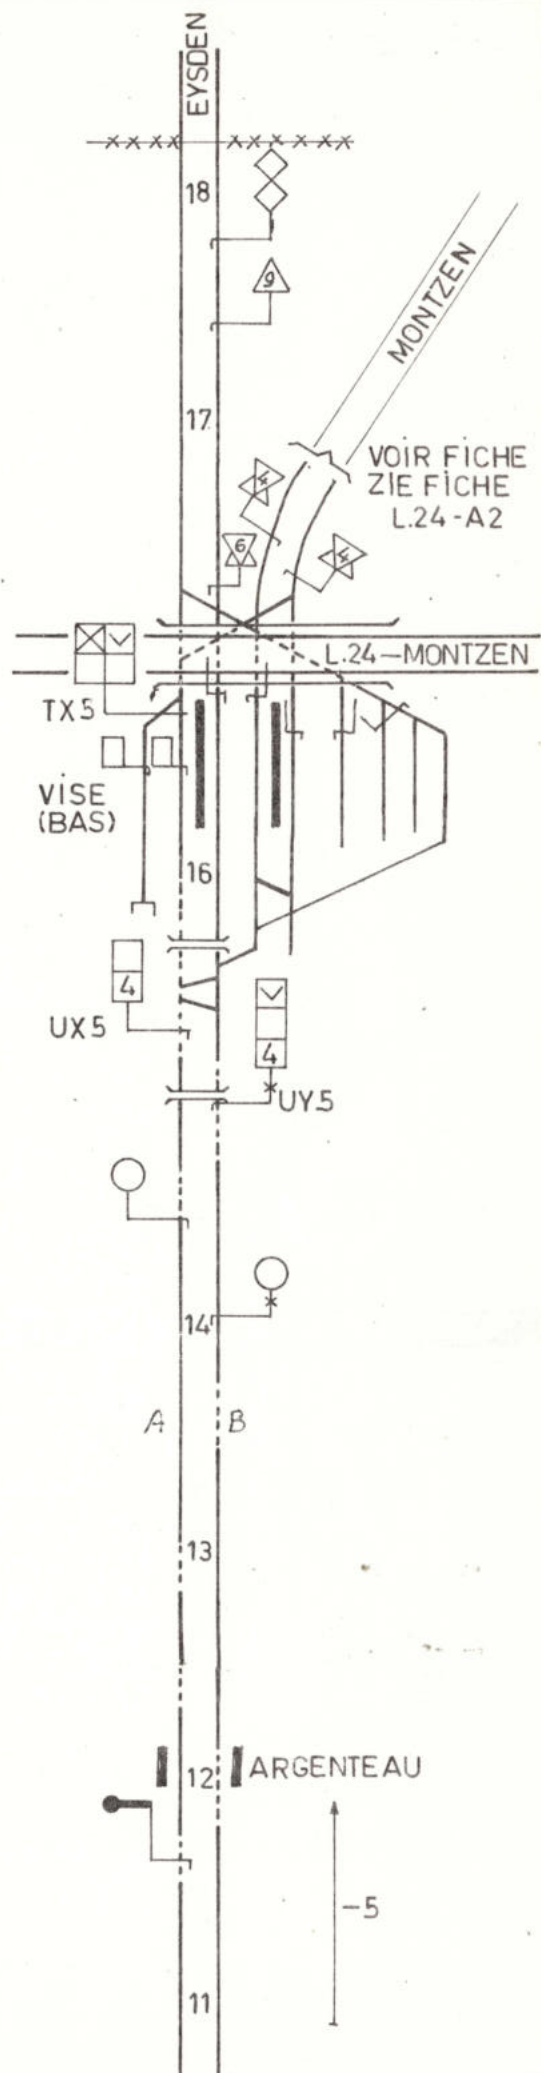

L.40.VISE-LIEGE.

Nº 40 AB -09 75.

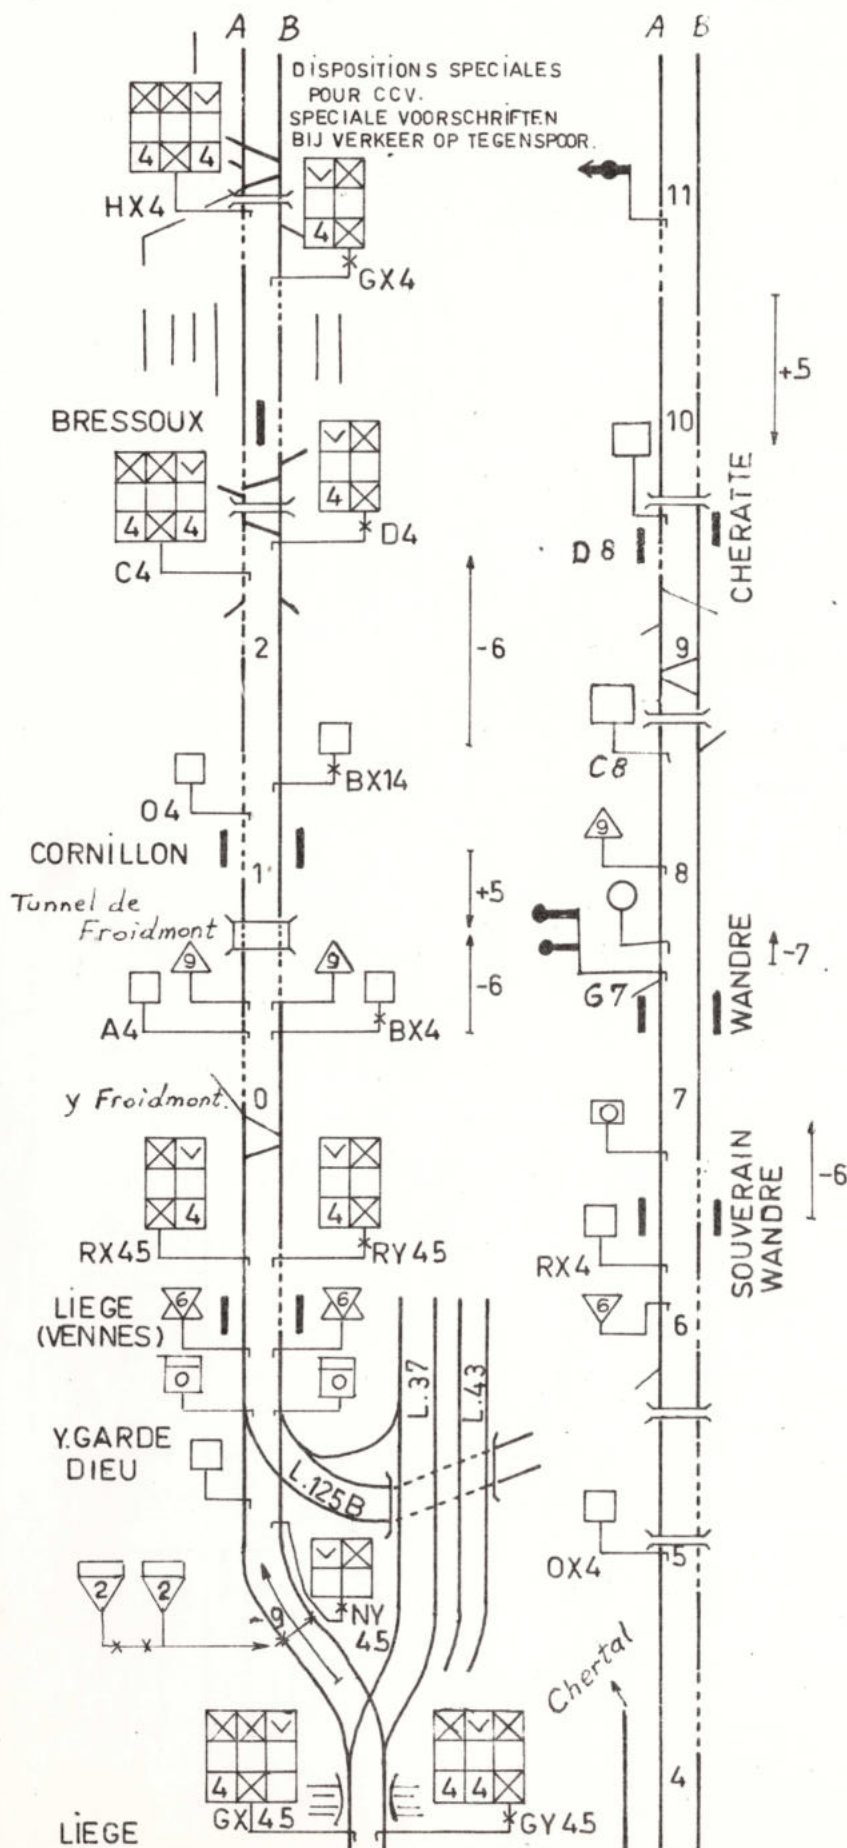