





S.S.P. 12B 1983 A  
 P.S.S. 1  
 In 2 bladen  
 En 2 feuilles  
 Blad - Feuille 2

Bl. 4	S.I	Bl. 18	P E
1099	215	145	256

Bl. 19

19



Aansl. Racc. VERMETAL

Aansl. Racc. GRAANHANDELNATIE

HOOFDSTATION - GARE PRINCIPALE

O	P	U	V	W	Z	F
194	114	90	260	145	85	47


H	I	J	K	L	M	N	O
164	164	136	131	128	122	158	180

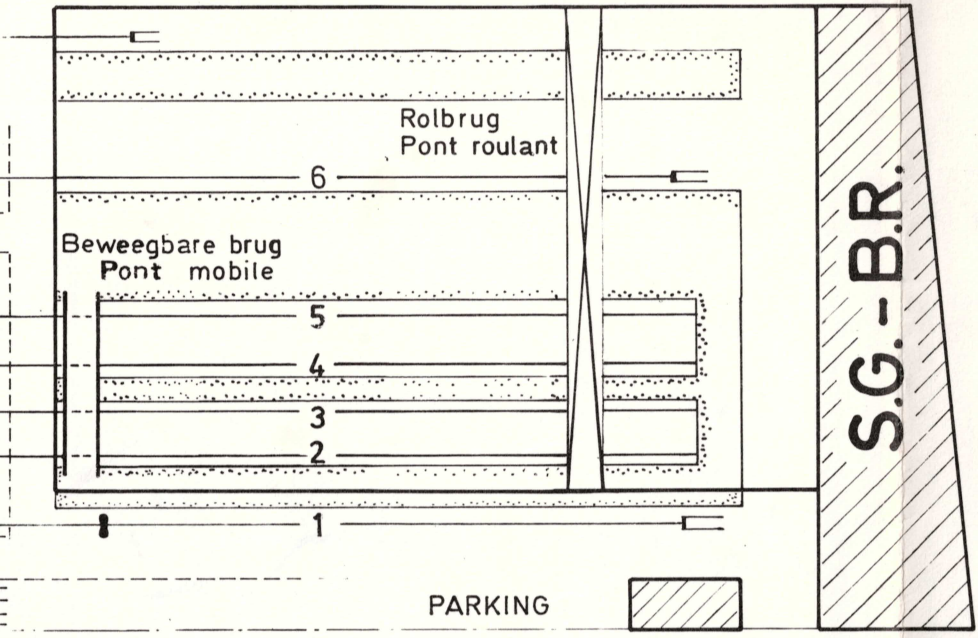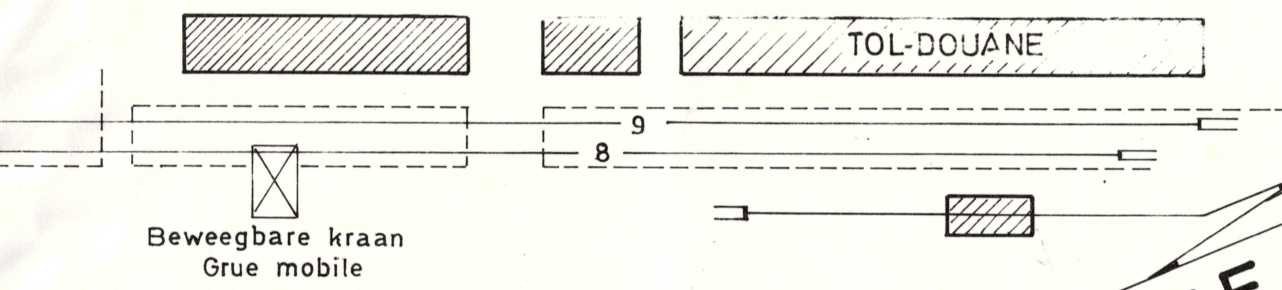

Stapelplaats Entrepot

5 WILLEMDOK  
 4C 4B 4A

WILLEMBRUG

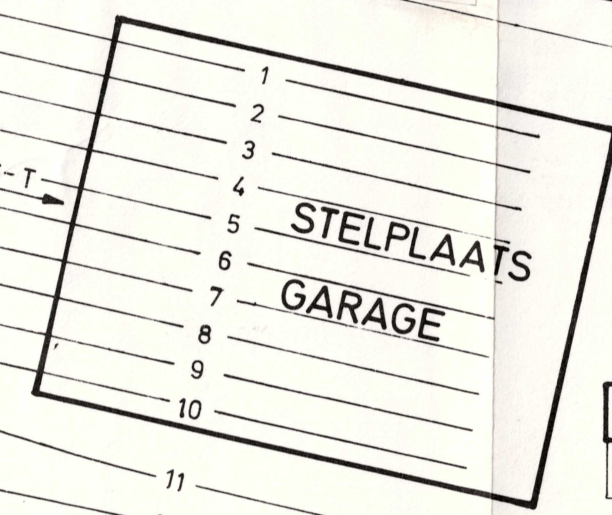

Bl. 19	Bl. 15
145	3 200

Bl. 18	C	D	E
	395	165	2 200

Sein E 18 is voorgesteld op S.S.P. HAVENGEBIED REGION PORTUAIRE  
 Signal 18 est figuré sur P.S.S. L.12B

B. 19
256


P E	C	D	E	F	G
	151	151	151	151	151

1.225

18

Noorderlaan


Bundel Faisceau KEMPEN

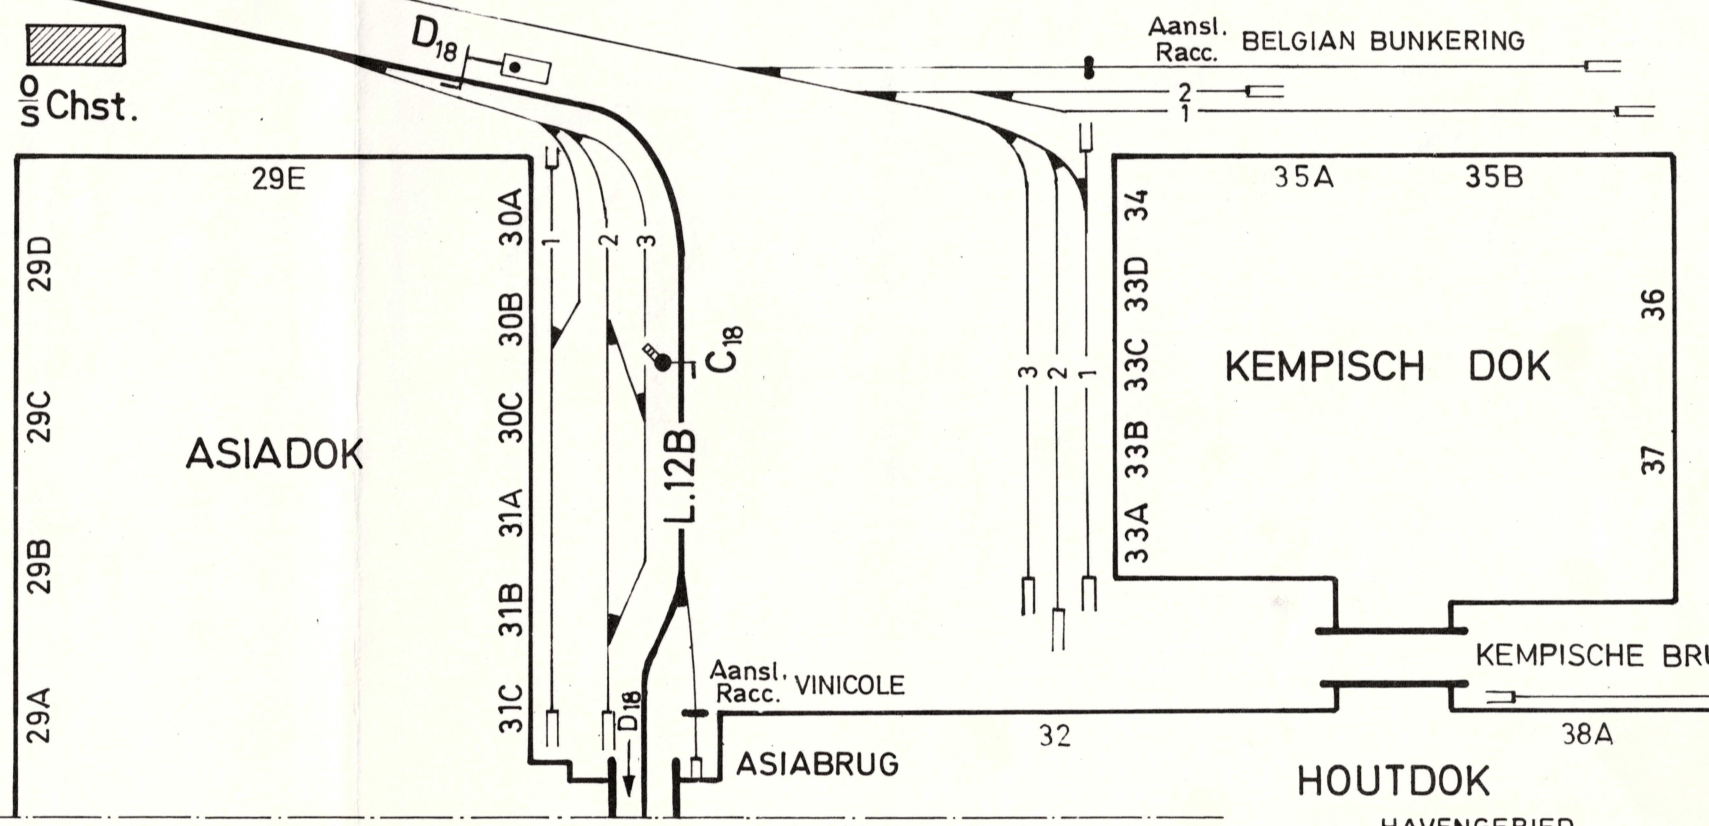

Aansl. Racc. BELGIAN BUNKERING

HOUTDOK

L.12B HAVENGEBIED REGION PORTUAIRE Plan 2 Blad : 2 Feuille: 2

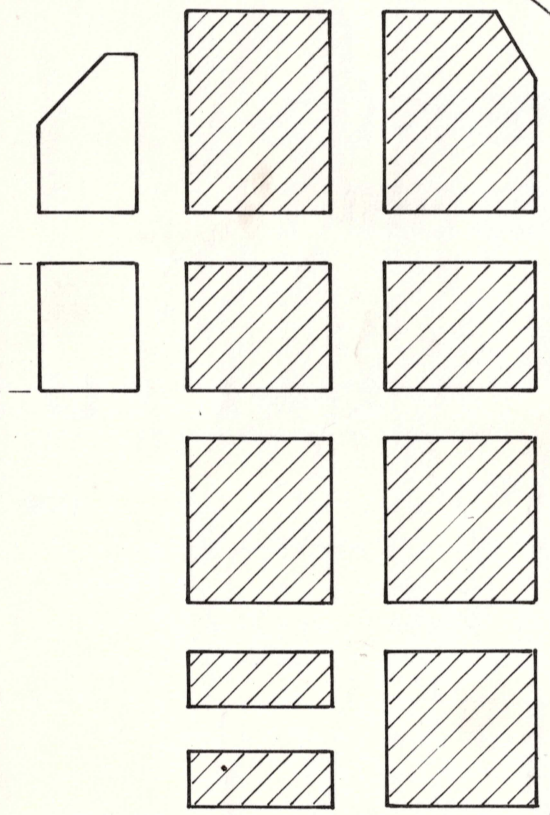

KATTENDJKDOK

Londenstraat Vastgeklauwd Café

LONDBRUG

HAVENGEBIED REGION PORTUAIRE Plan 12 Blad : 1 Feuille : 1