
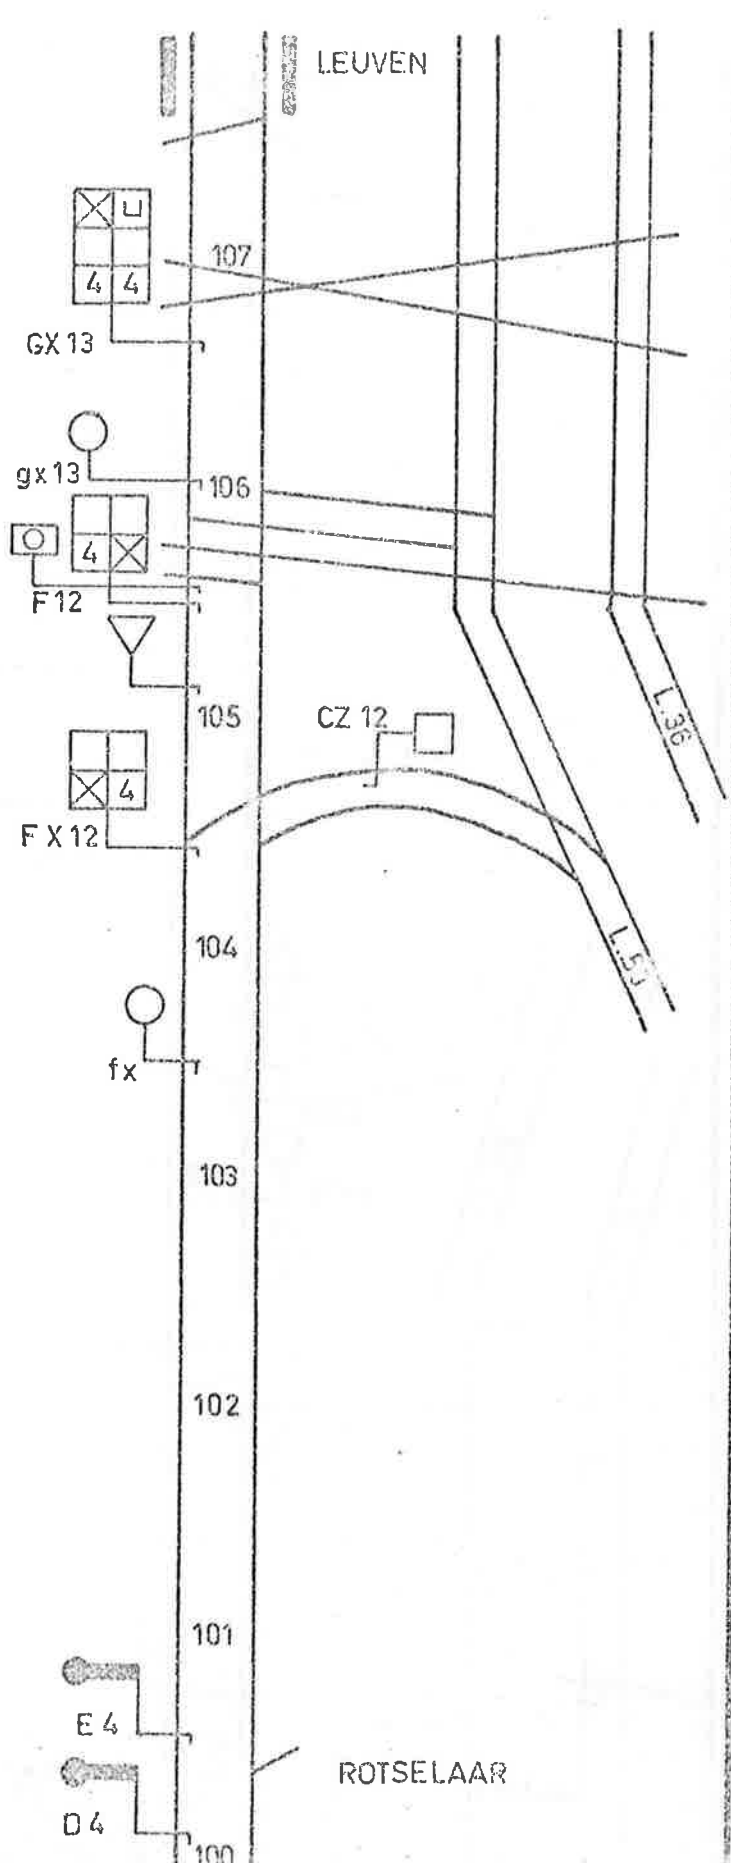


BAANVAK :

AARSCHOT-LEUVEN


Nº 35-AB1-150474

TRONCON :

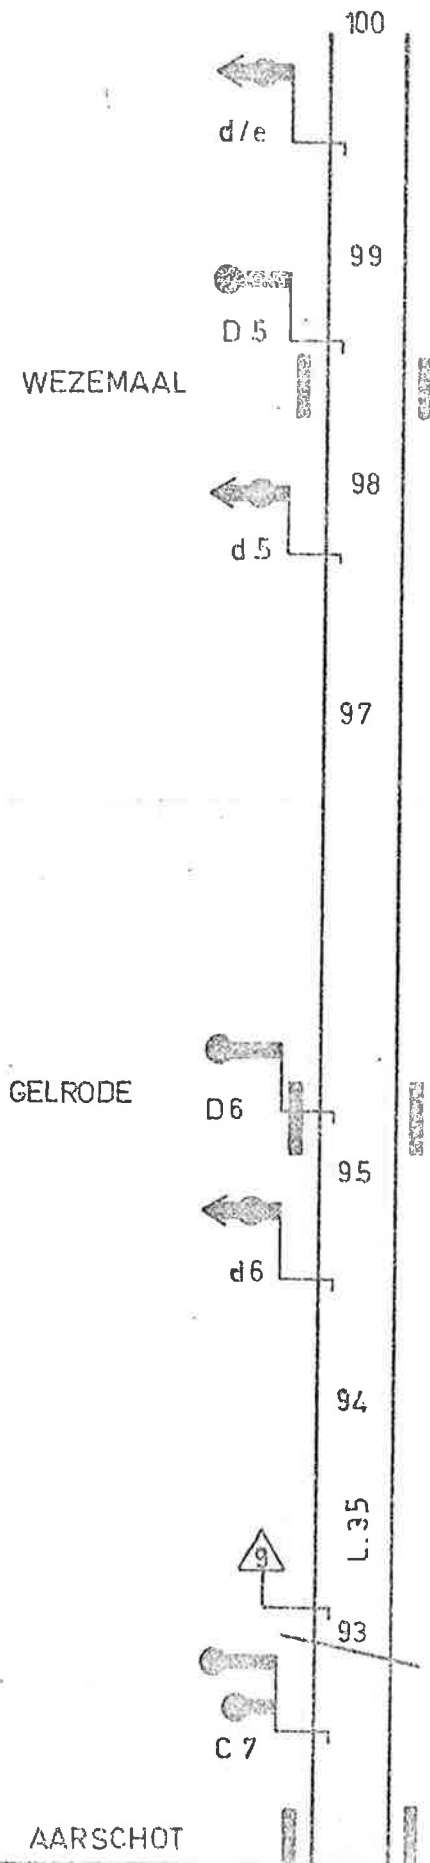

BAANVAK : LEUVEN - AARSCHOT  
TRONÇON :

N° 35-AB 1-150474

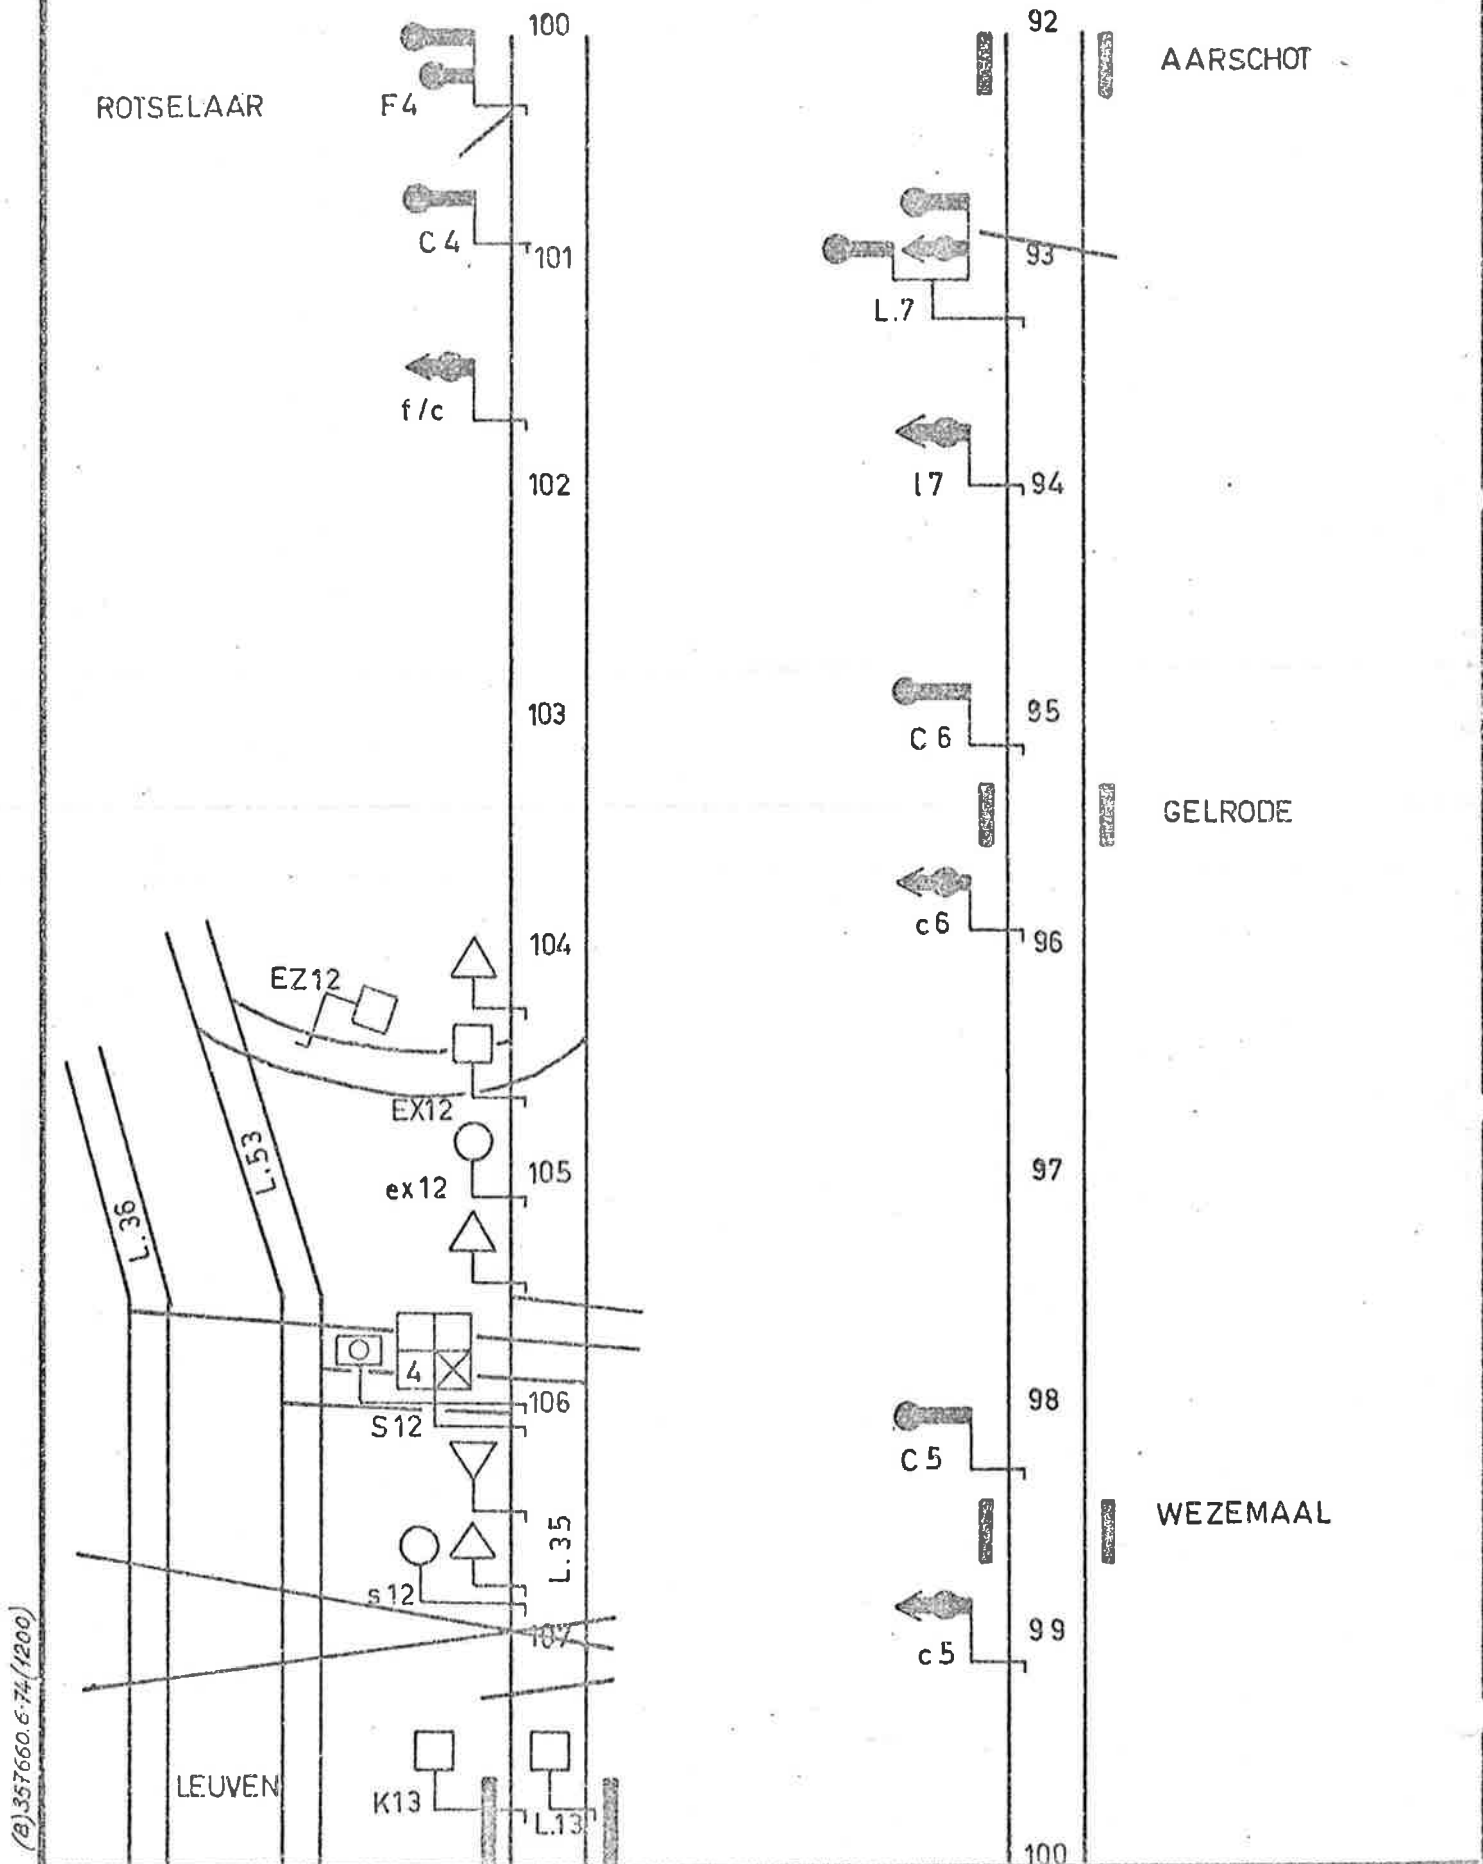


(B) 357660.6-74 (1200)




BAANVAK :  
TRONÇON : AARSCHOT -- HASSELT,

Nº. 35-A2-150474

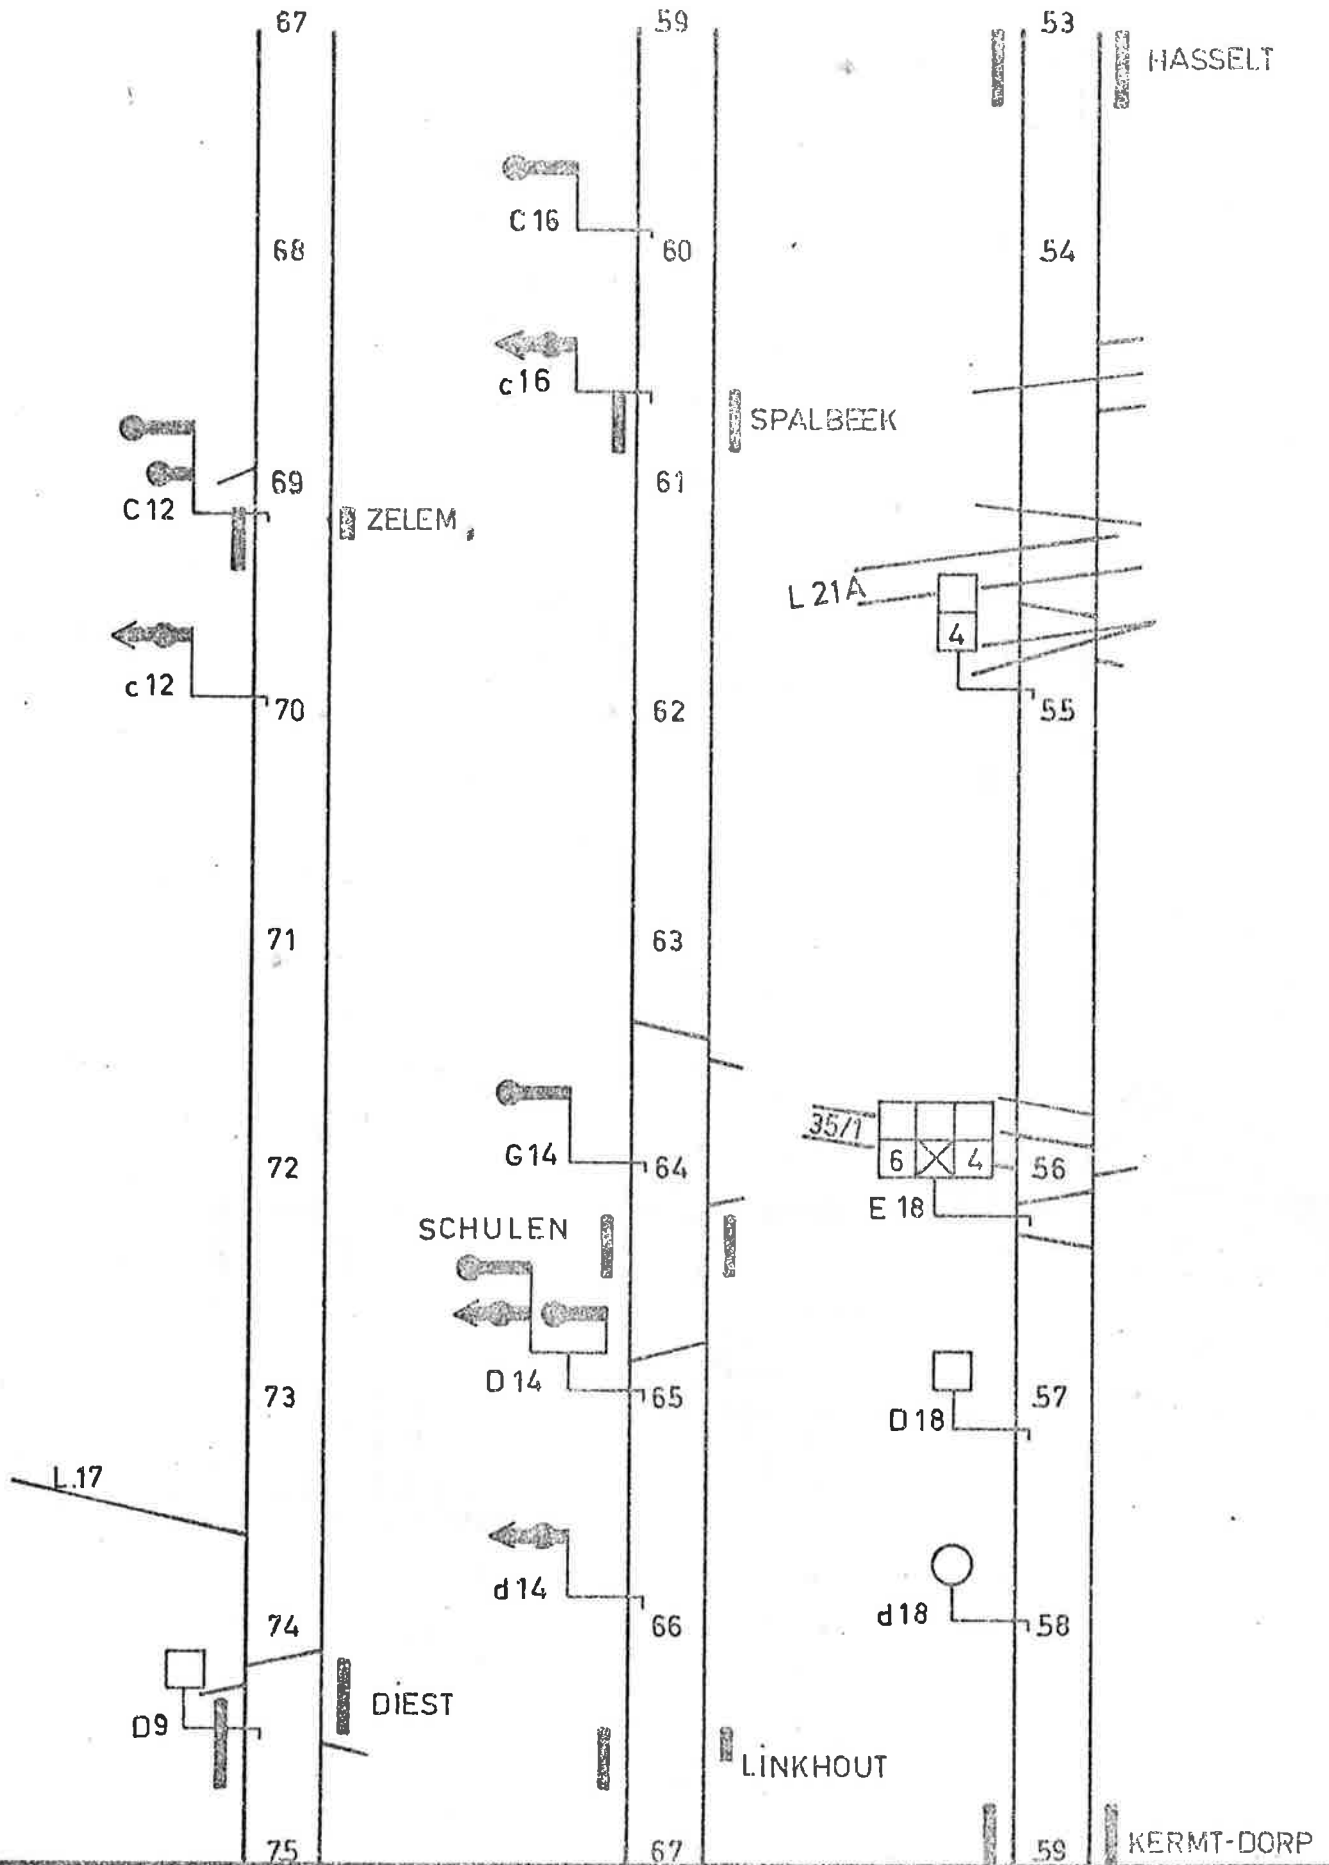

BAANVAK : HASSELT - AARSCHOT  
TRONÇON :

Nº. 35-B2-150474

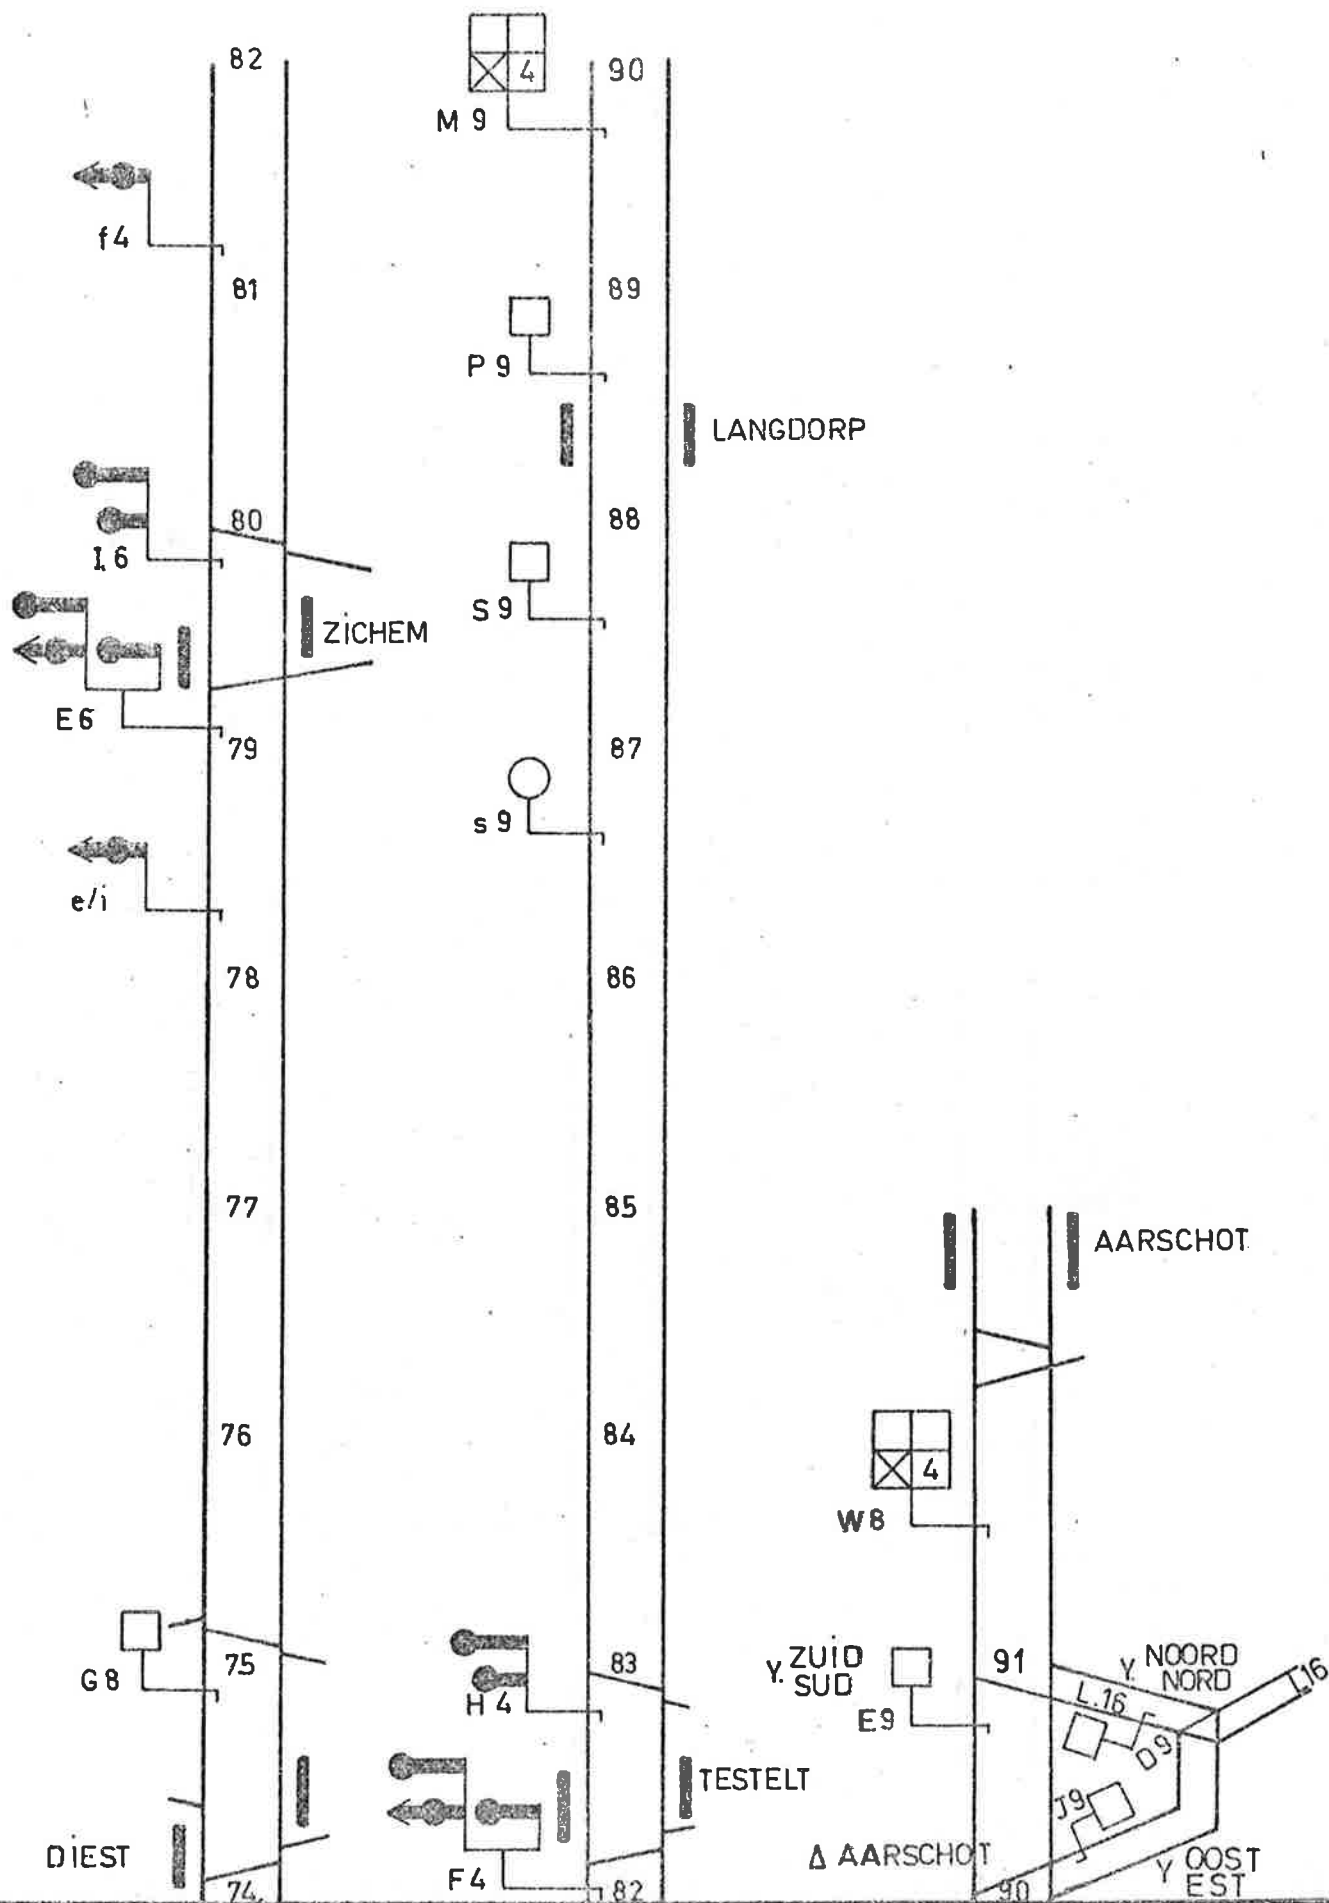

(B) 3576.58.5.74(500)

BAANVAK :

HASSELT — AARSCHOT

Nº. 35-B 2 - 150474

TRONÇON :

