


(B) 354360-2-75 (2500)




SCHAERBEEK - LIEGE

Tronçon Raanvak EZEMAAL - REMICOURT

N° 36-A2-201274

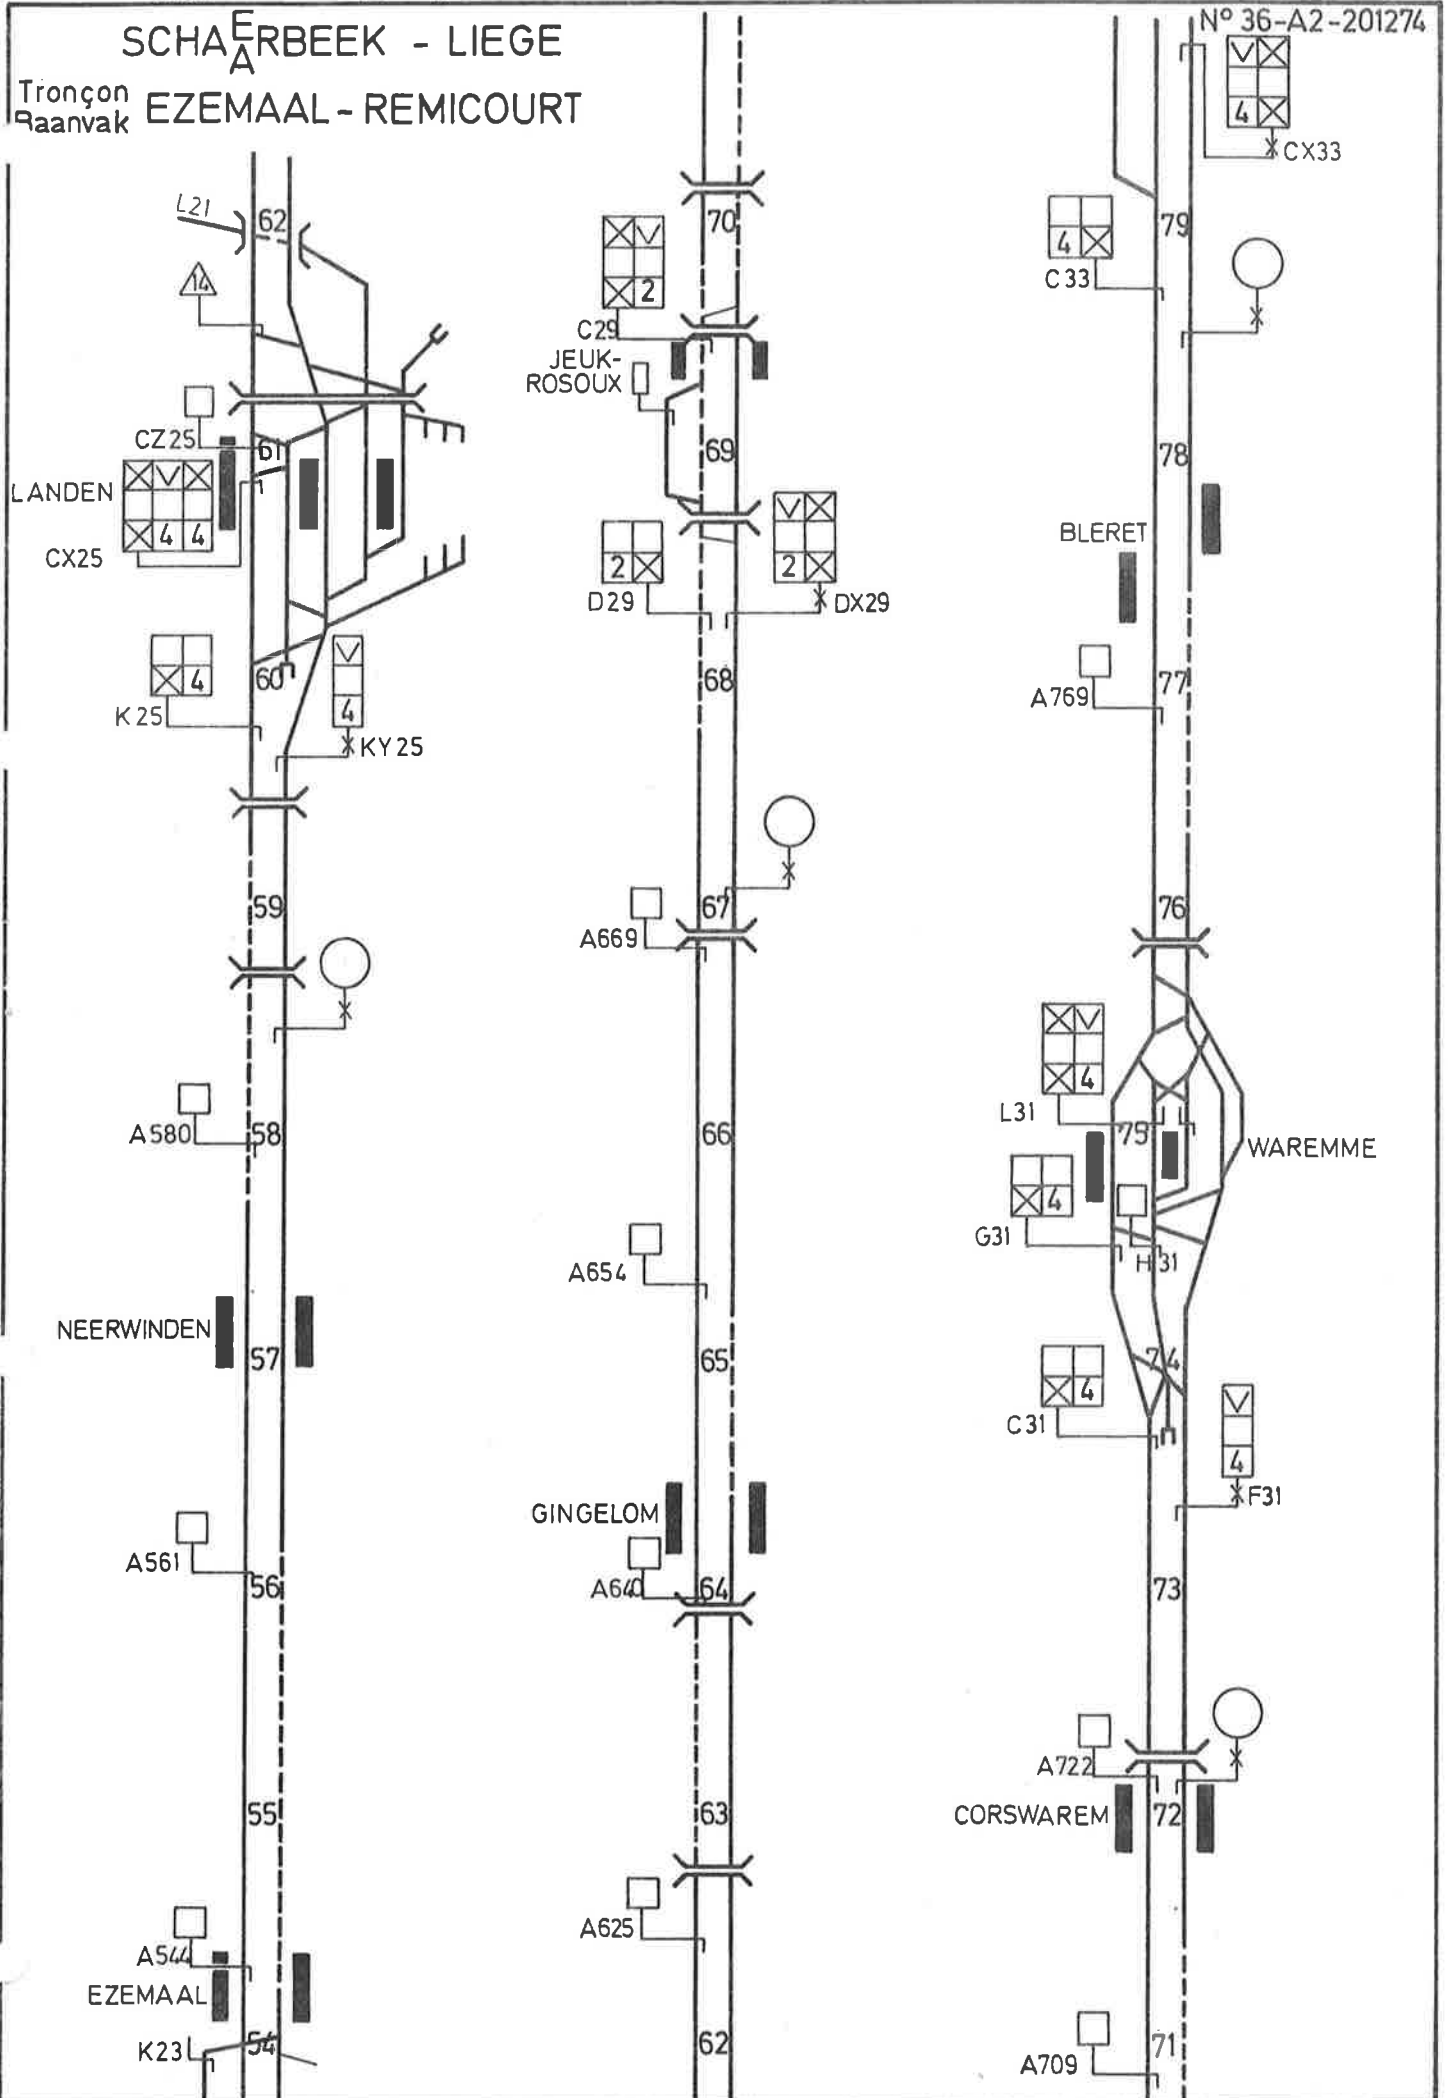

(B) 354360-2-75 (2500)

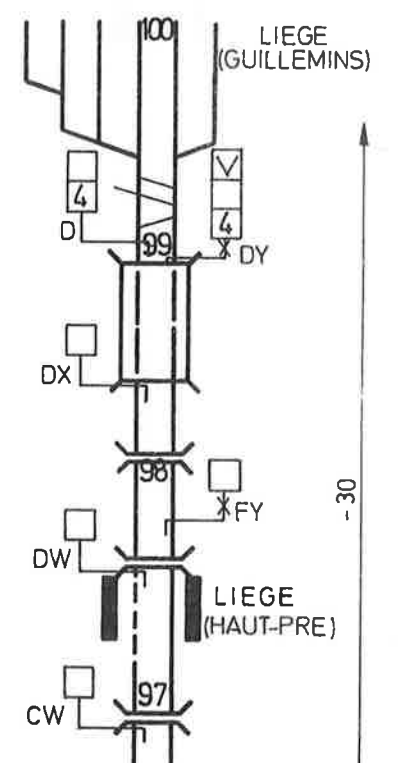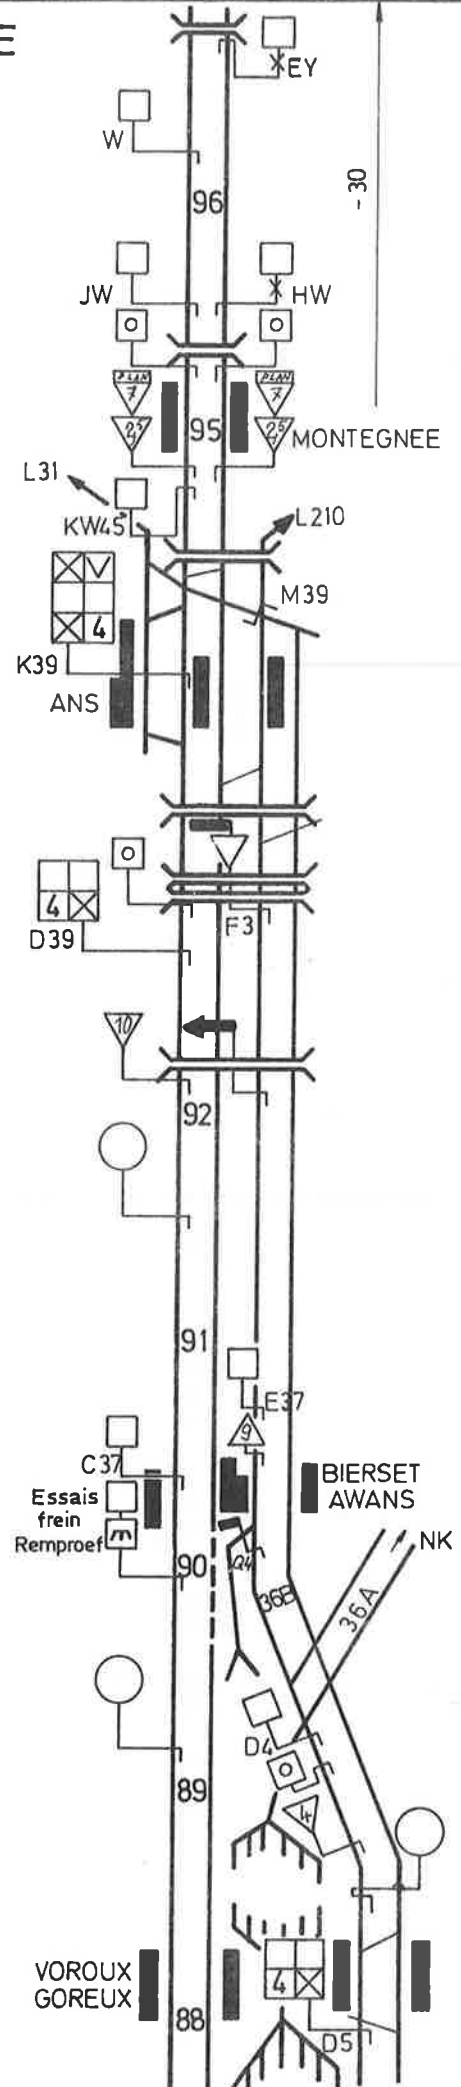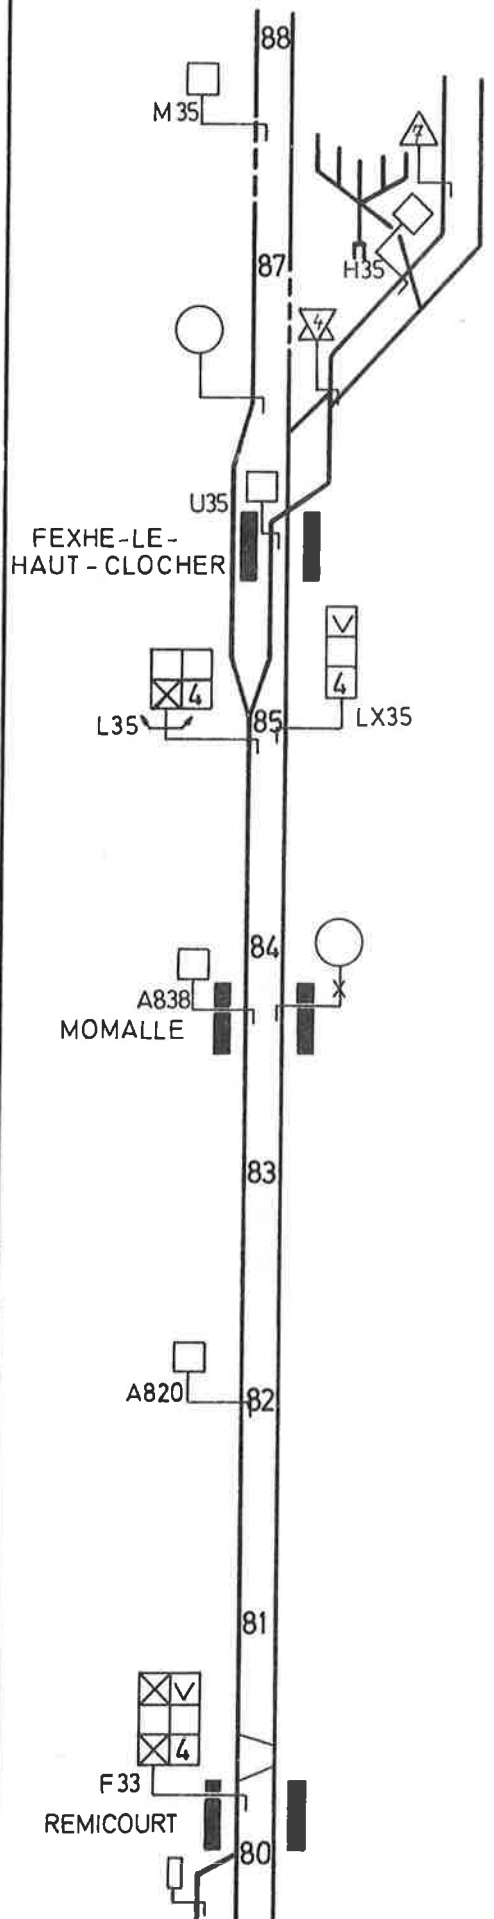


- 30

- 30

LIEGE - SCHARBEEK  
LIEGE - WAREMME

Tronçon  
Baanvak

N° 36-B1-201274

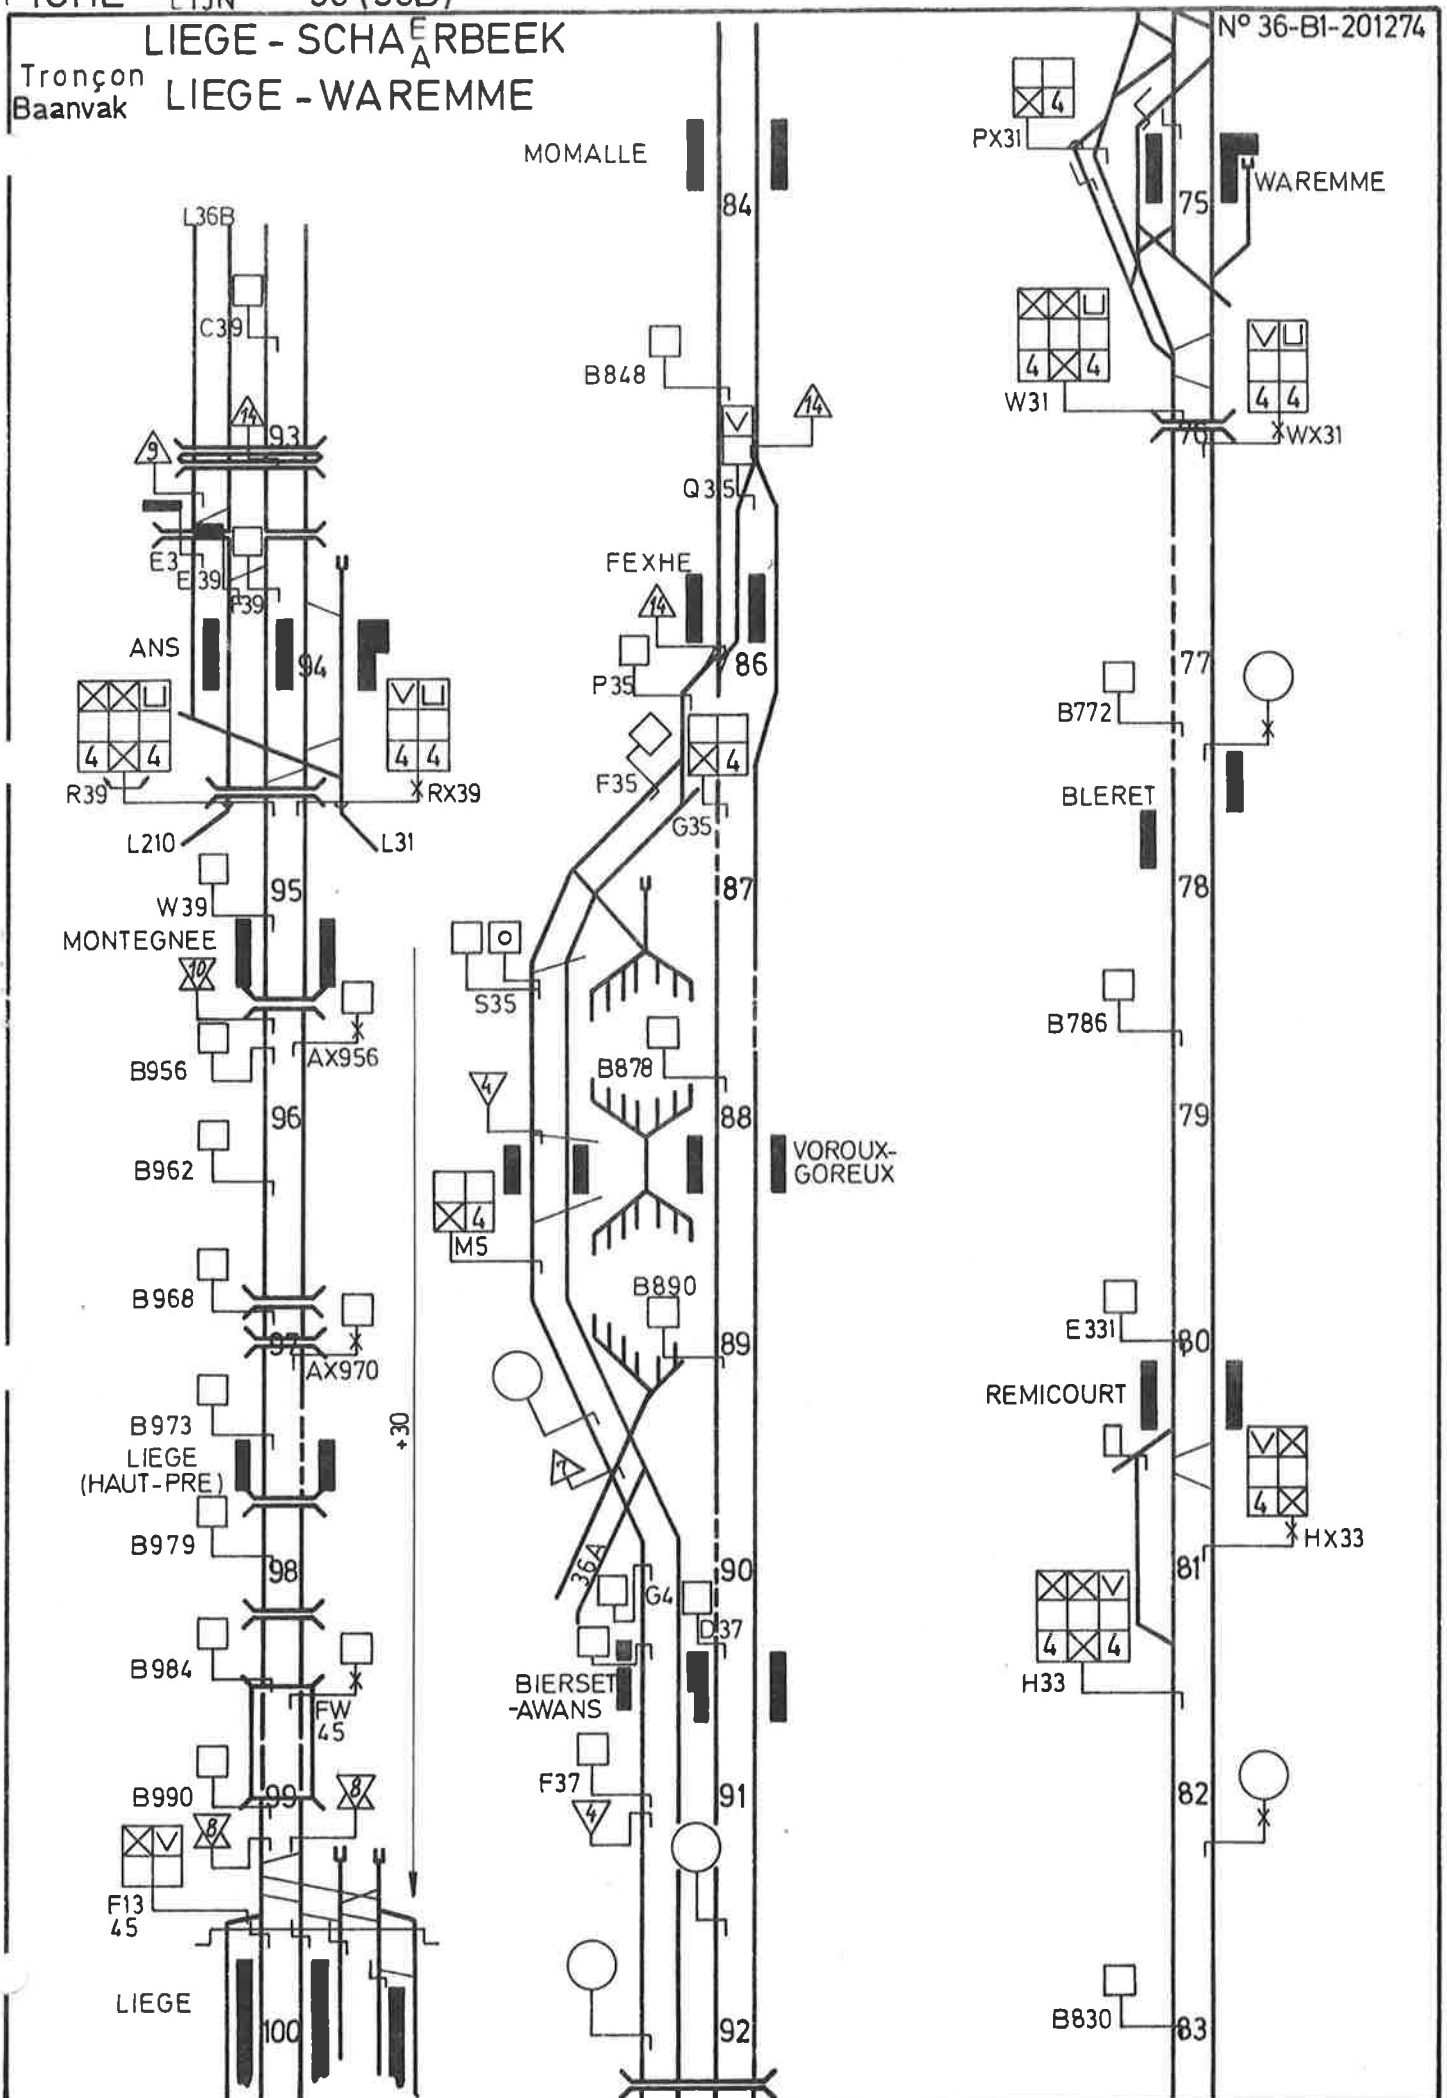

(B) 354360 - 75 (2500)

