
 


N° A.S.	TYPE	Centre de construction	Année de pose
1	F3 - H3 G	Mécanique	1953
2	B2 - A4 G	"	1944
3	F3 - H3 S	"	1926
4	F3 - H3 G	"	1957
5	F3 - H3 G	"	1956
6	F3 - H3 D	"	1956
7/8	T.J.D. T.A.	"	1926
9	B2 - A4 G	"	1926
10	B1 - A2 G	"	1933
11	T.A. H3 G	"	1923
12	B2 - A4 G	"	1921
13	B2 - A4 D	"	1921
14	B2 - A4 D	"	1921
15	B2 - A4 D	"	1921
16	B2 - A4 D	"	1921
17	B2 - A4 D	"	1921
18	B2 - A4 D	"	1921
19	B2 - A4 D	"	1921
20	B2 - A4 D	"	1921
21	F3 - H3 S	"	1926
22	F3 - H3 S	"	1926
23	F3 - H3 D	"	1928

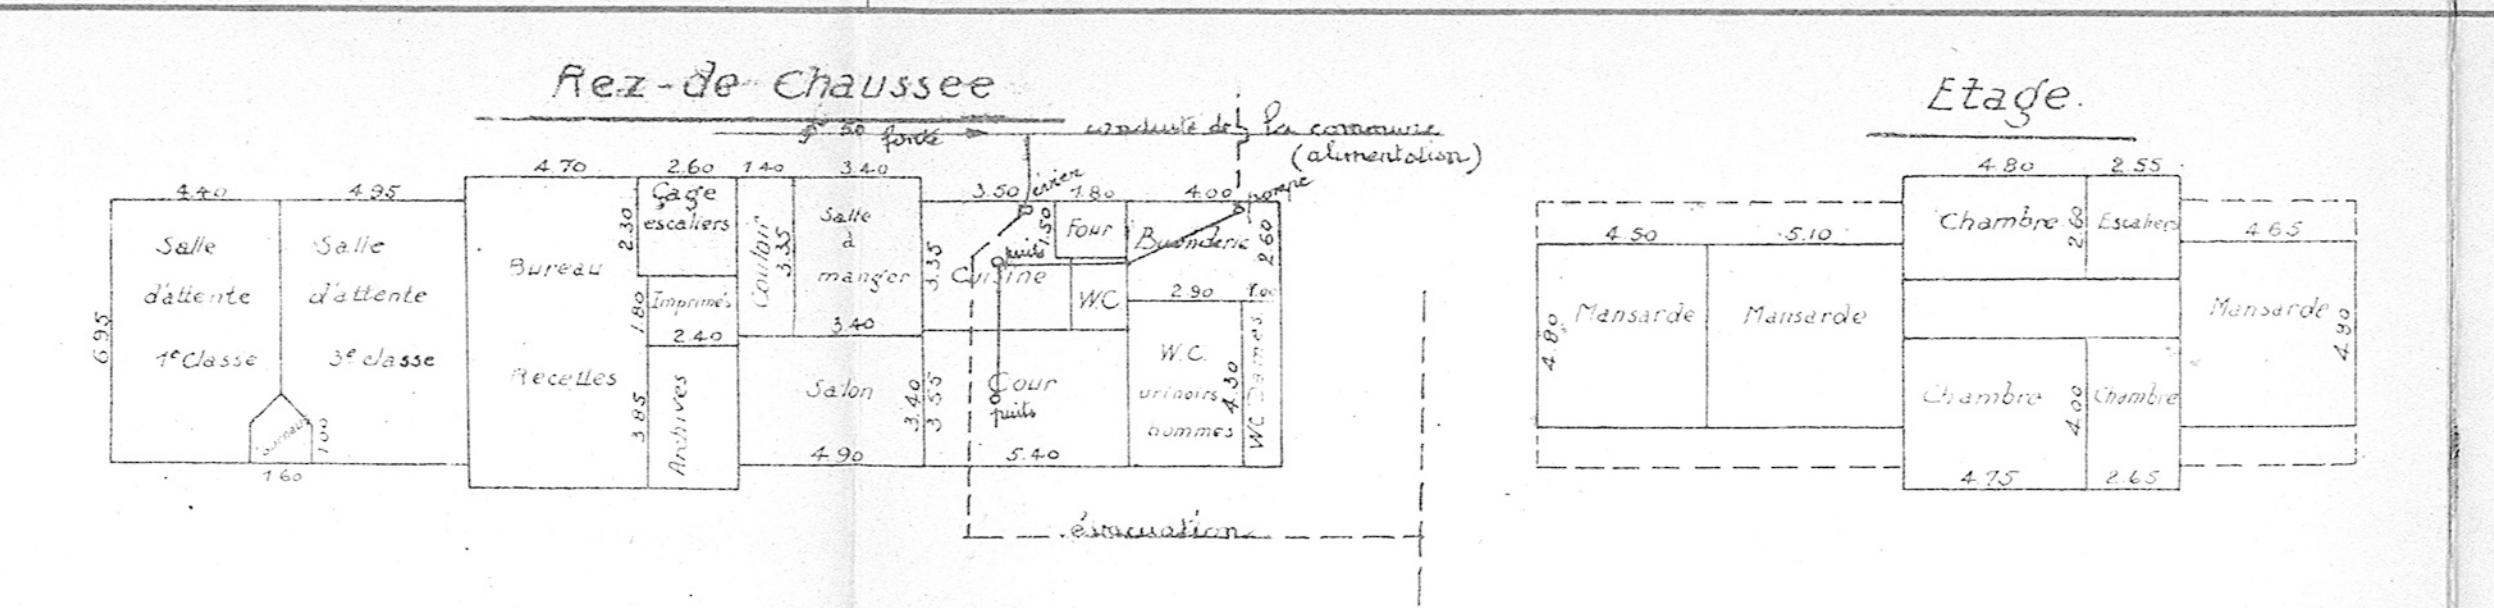

Visa du chef de Section		à la date du	
Gare			
7-1-1962	12-12-1962		
s) Parent	s) Parent		
s) André	s) André		