
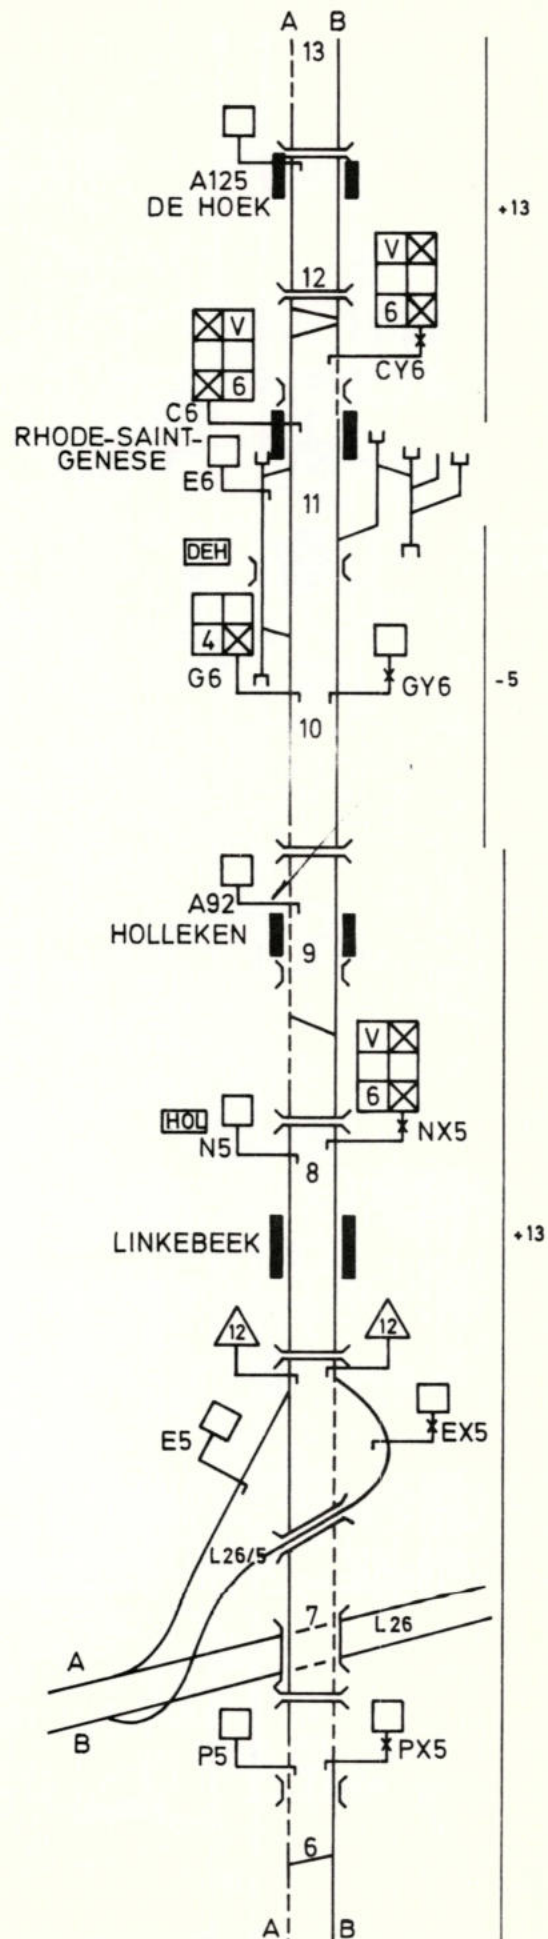



L.124-BRUXELLES MIDI BRUSSEL ZUID-CHARLEROI.

N° 124-A1-0478

Tronçon : BRUXELLES
Baanvak : BRUSSEL - BAULERS

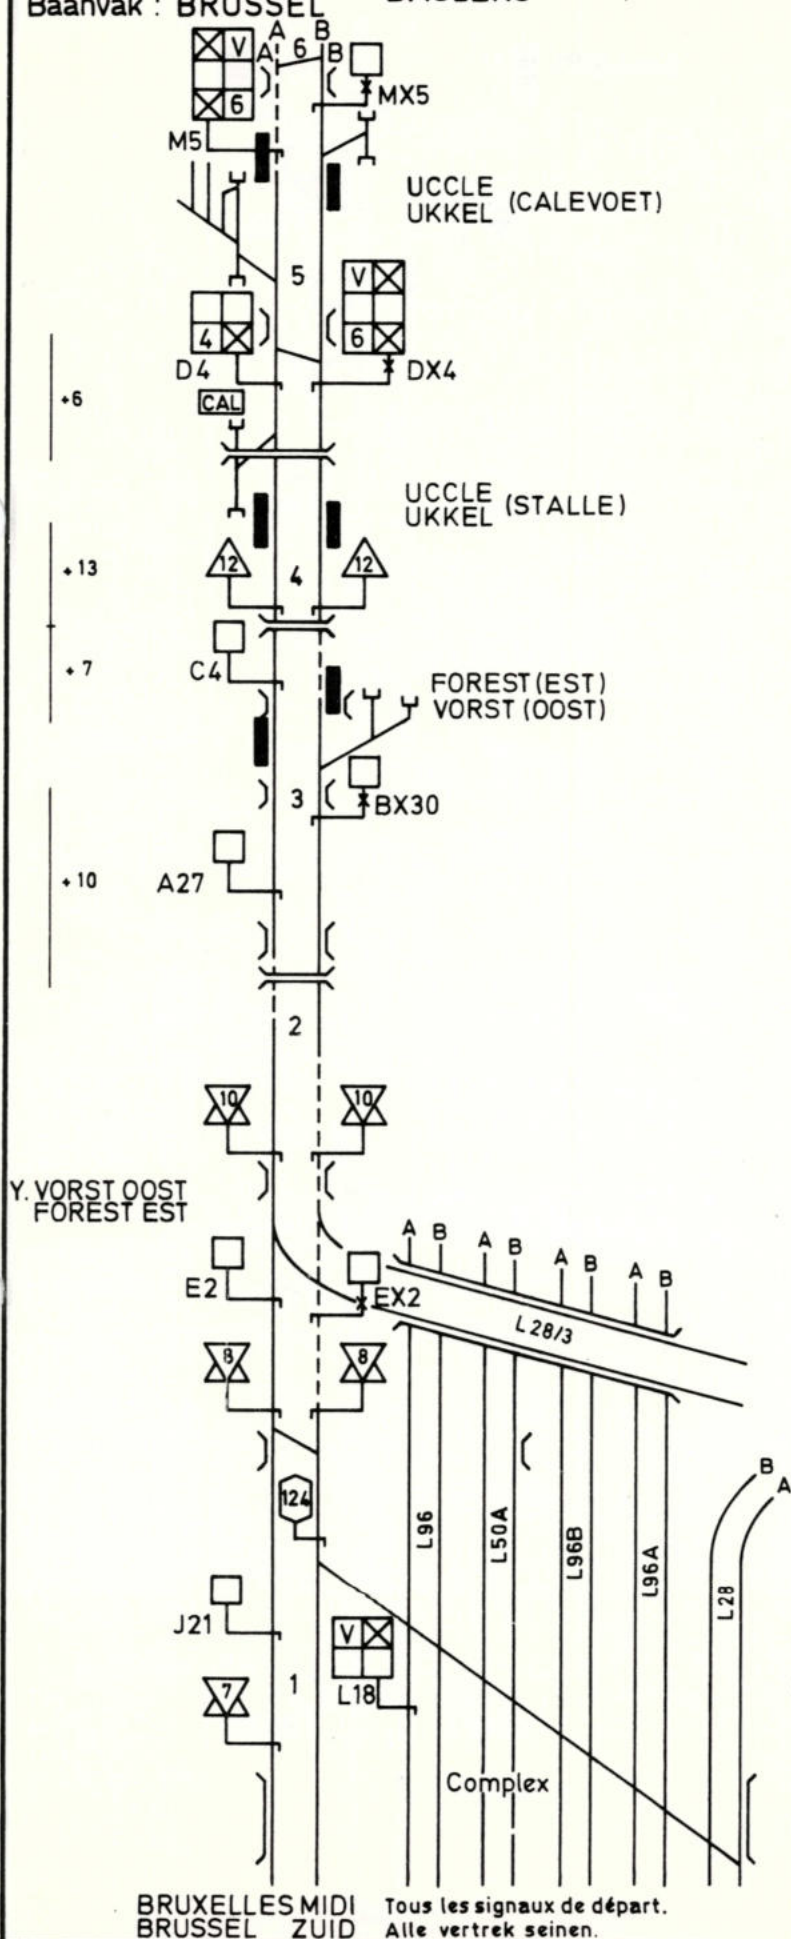



N° 124-A1-0478

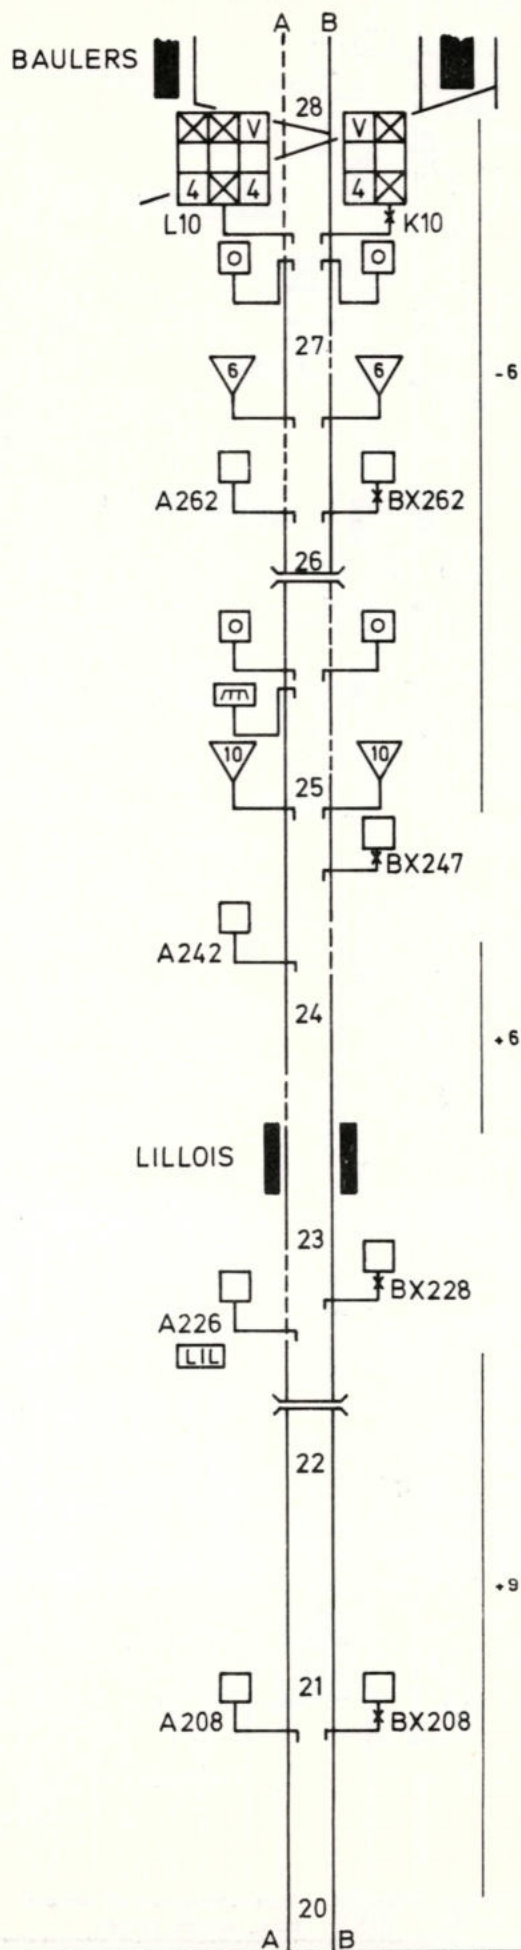

L.124-124A - BRUXELLES MIDI BRUSSEL ZUID - CHARLEROI.

N° 124-A2-0478



Tronçon:
Baanvak: BAULERS - CHARLEROI

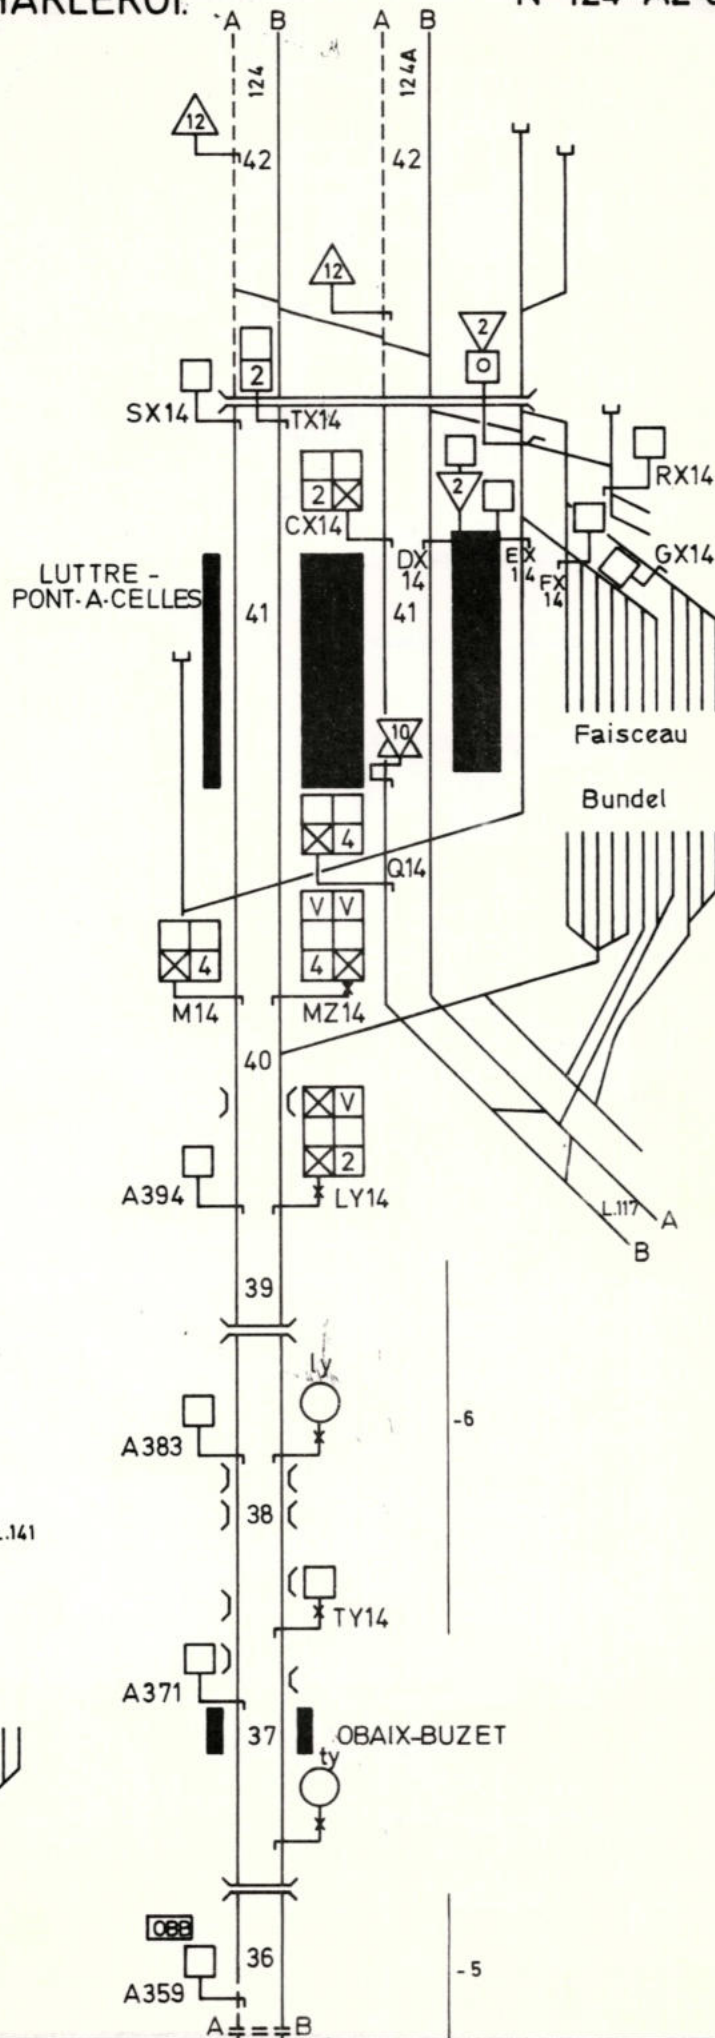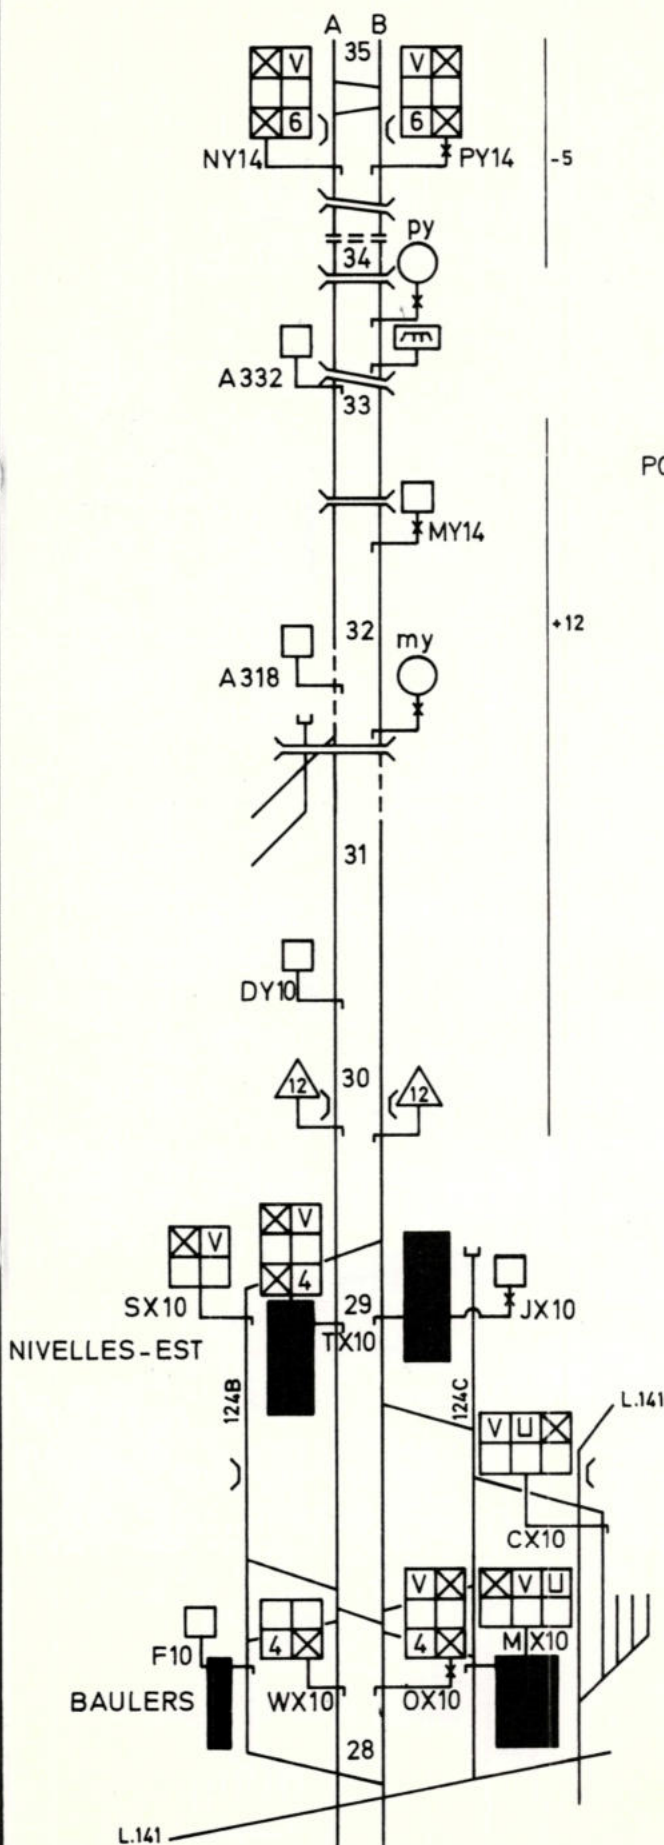

Tronçon: LA CHAUSSEE - CHARLEROI
 Baanvak: LA CHAUSSEE - CHARLEROI

CHARLEROI


N°124-A2-0478

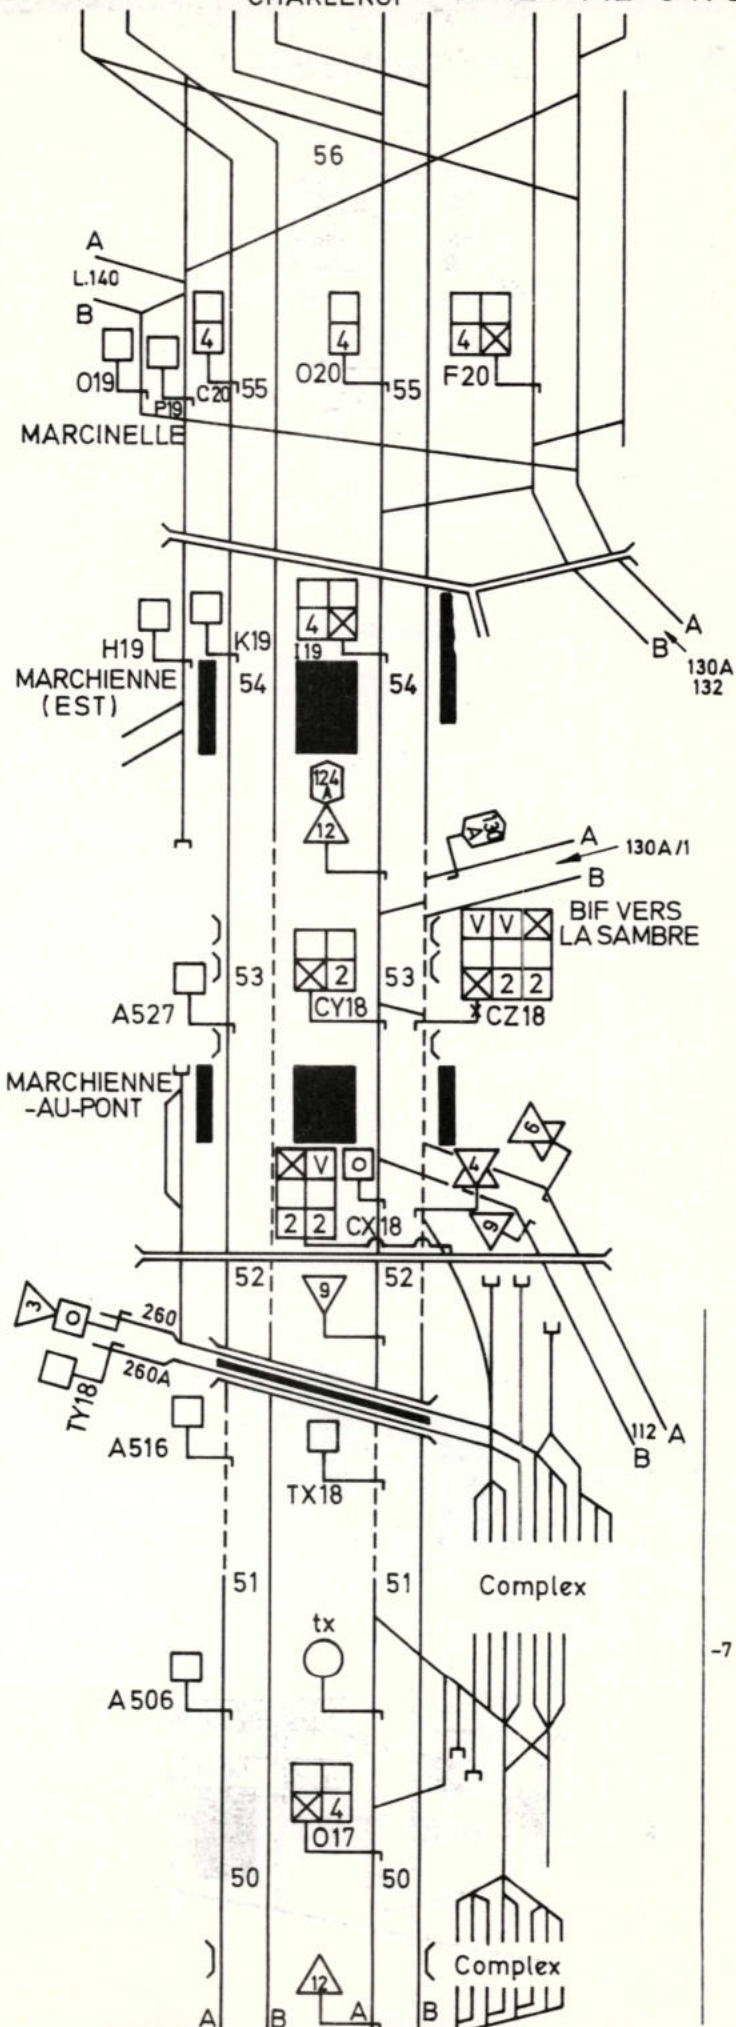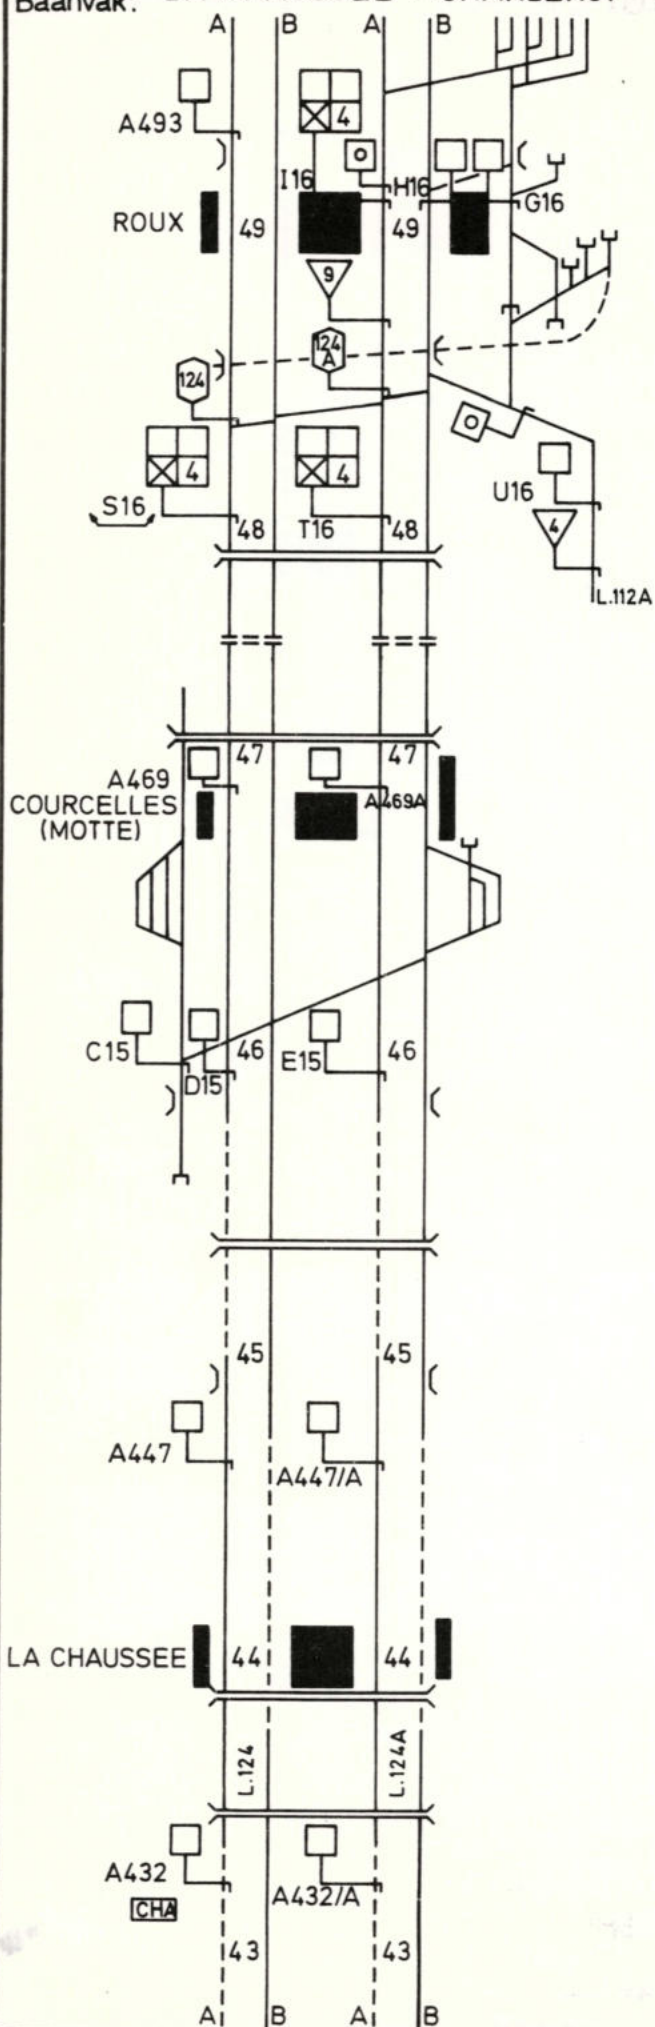

L.124 - CHARLEROI - BRUXELLES MIDI BRUSSEL ZUID



N°124-B1-0478

Tronçon: NIVELLES-EST - BRUXELLES MIDI
Baanvak: BRUSSEL ZUID

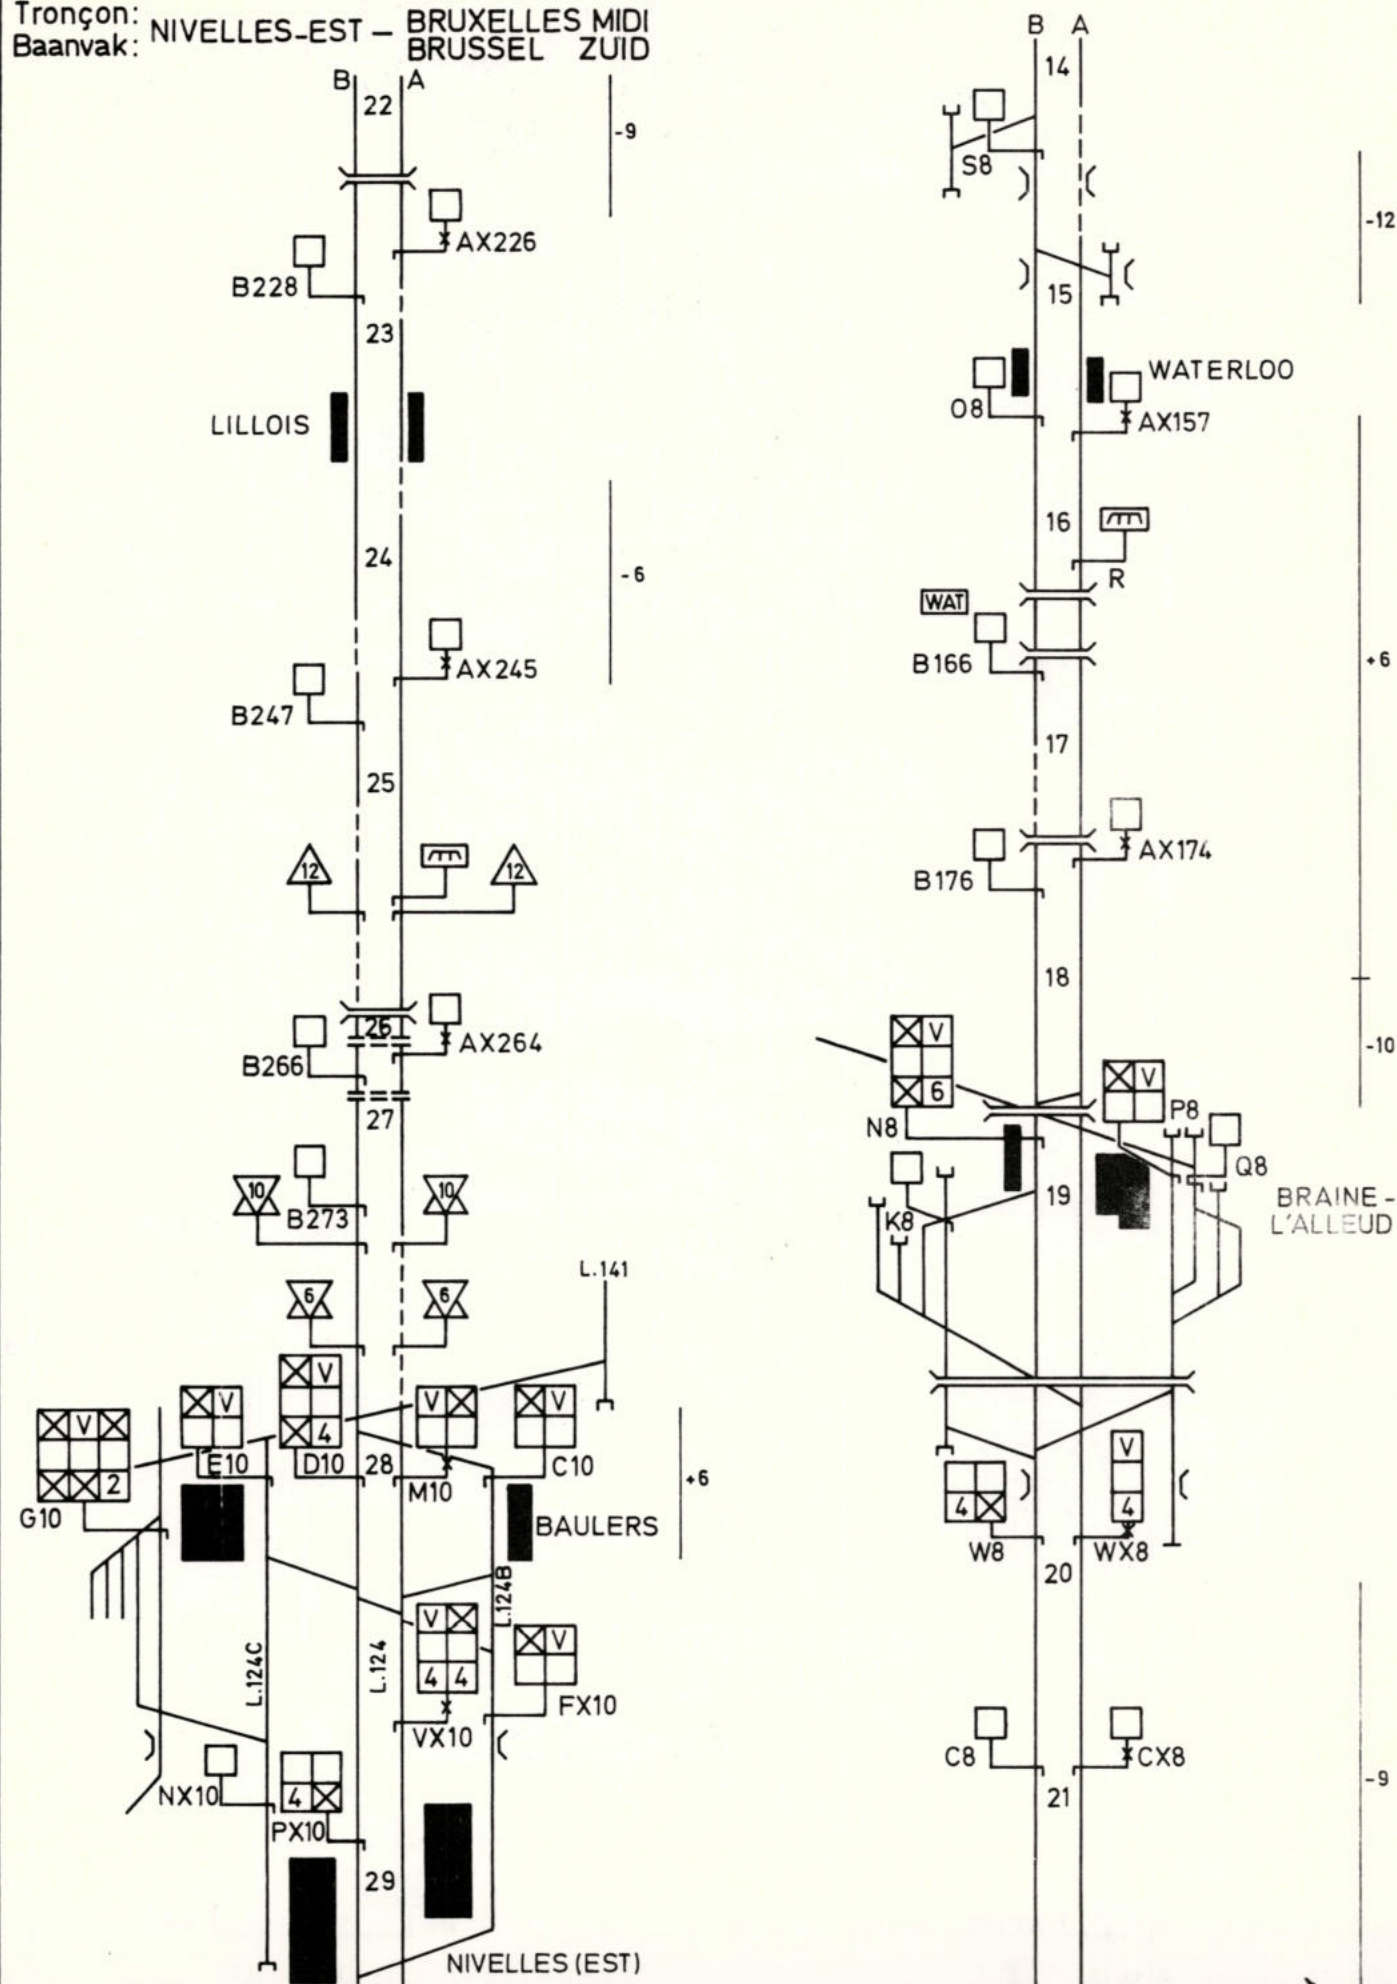

Tronçon: DE HOEK - BRUXELLES MIDI
 Baanvak: BRUSSEL ZUID

N°124-B1-0478

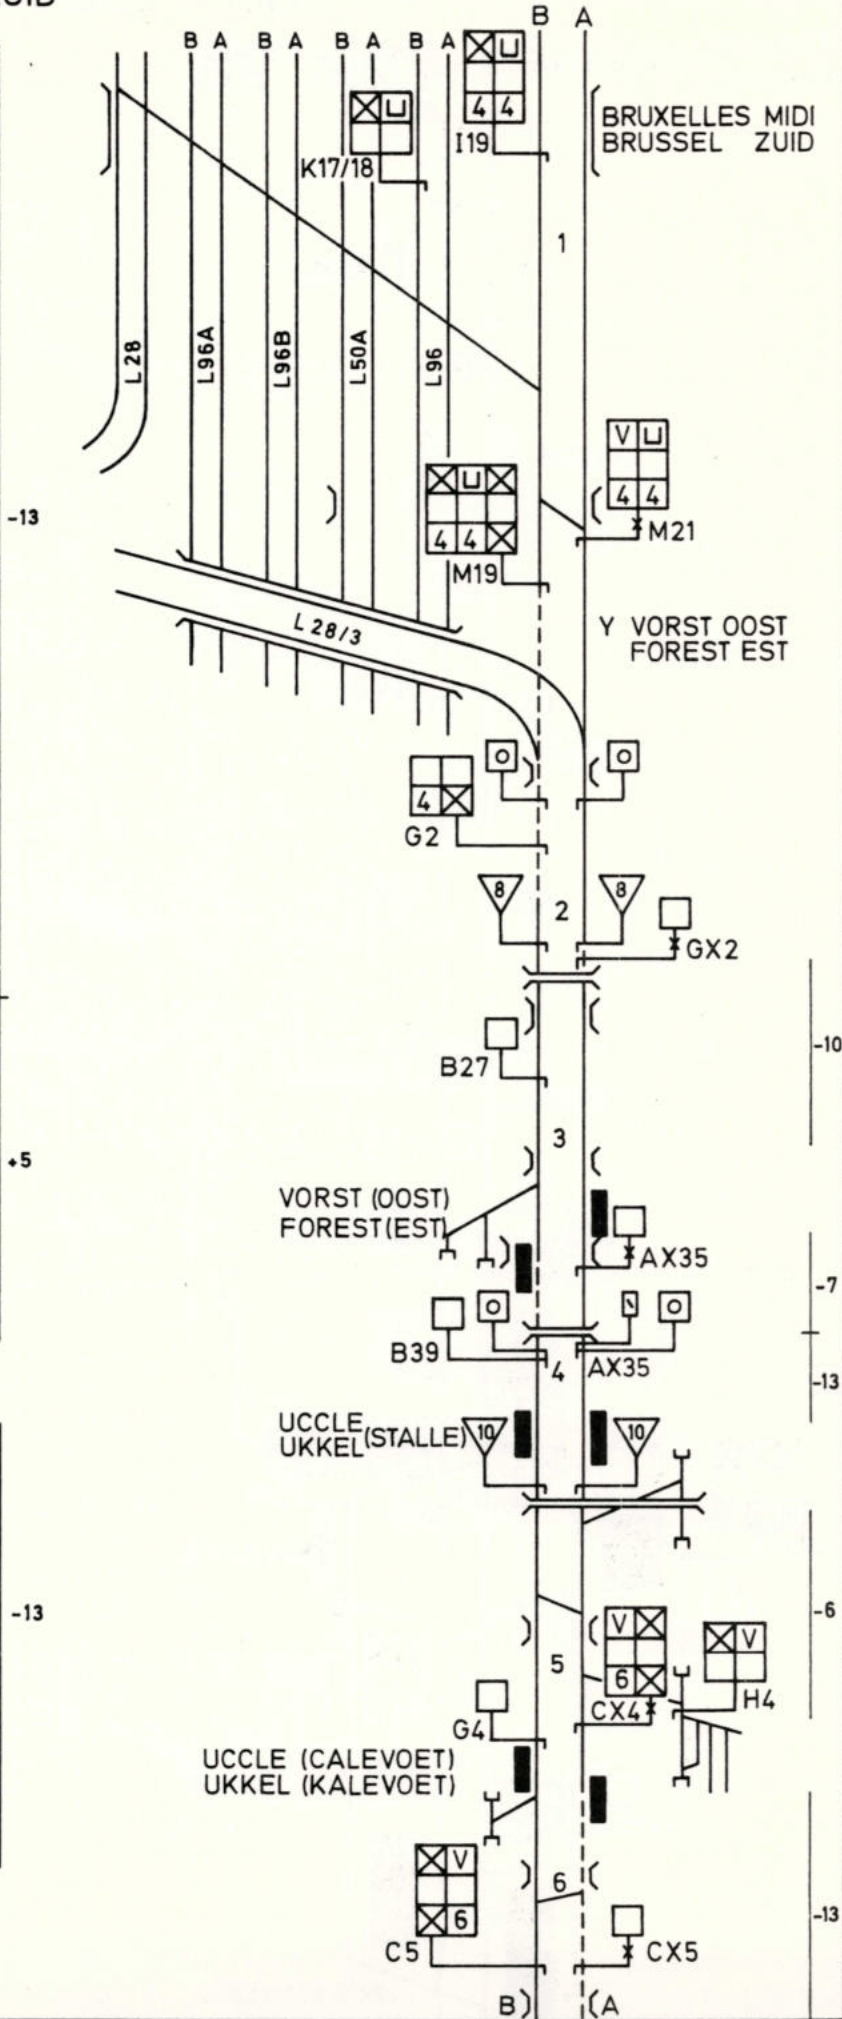
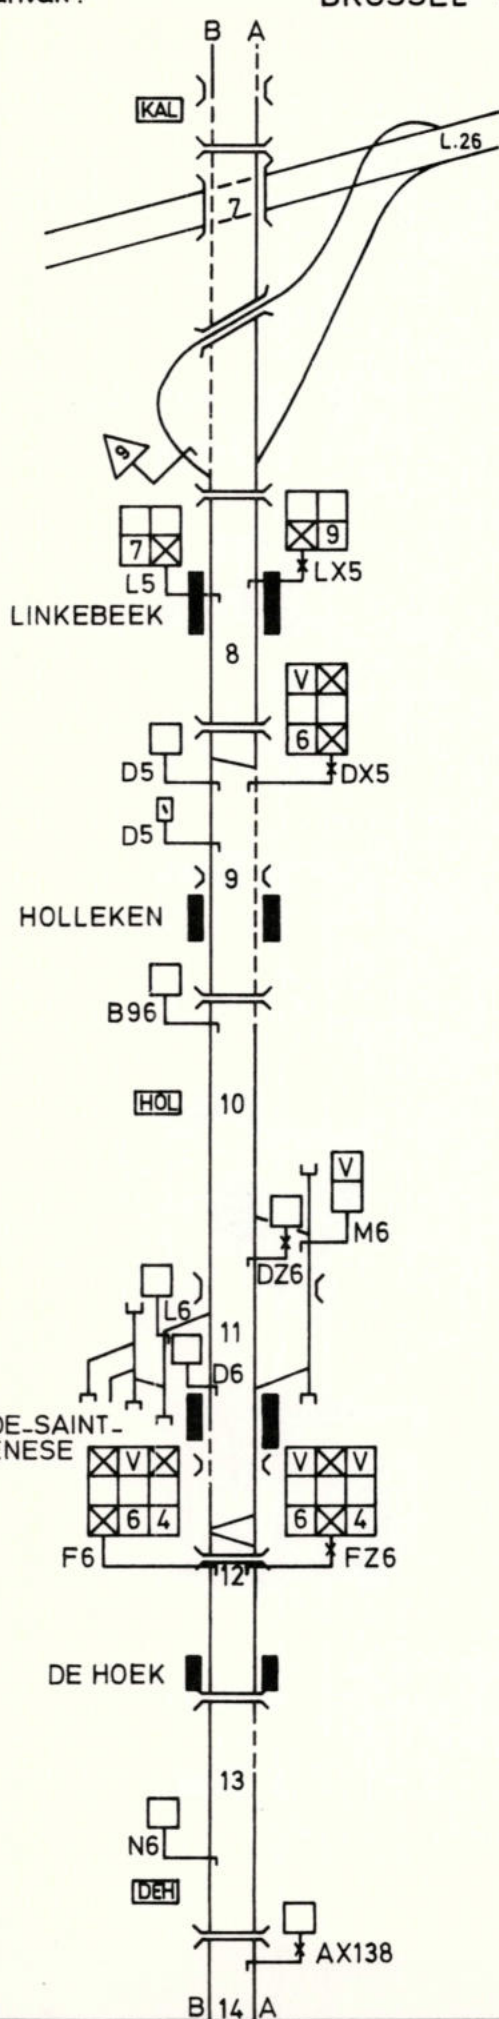


L.124-124A - CHARLEROI - BRUXELLES MIDI BRUSSEL ZUID

N°124-B2-0478

Tronçon :
Baanvak : CHARLEROI-SUD - NIVELLES-EST

LA CHAUSSEE

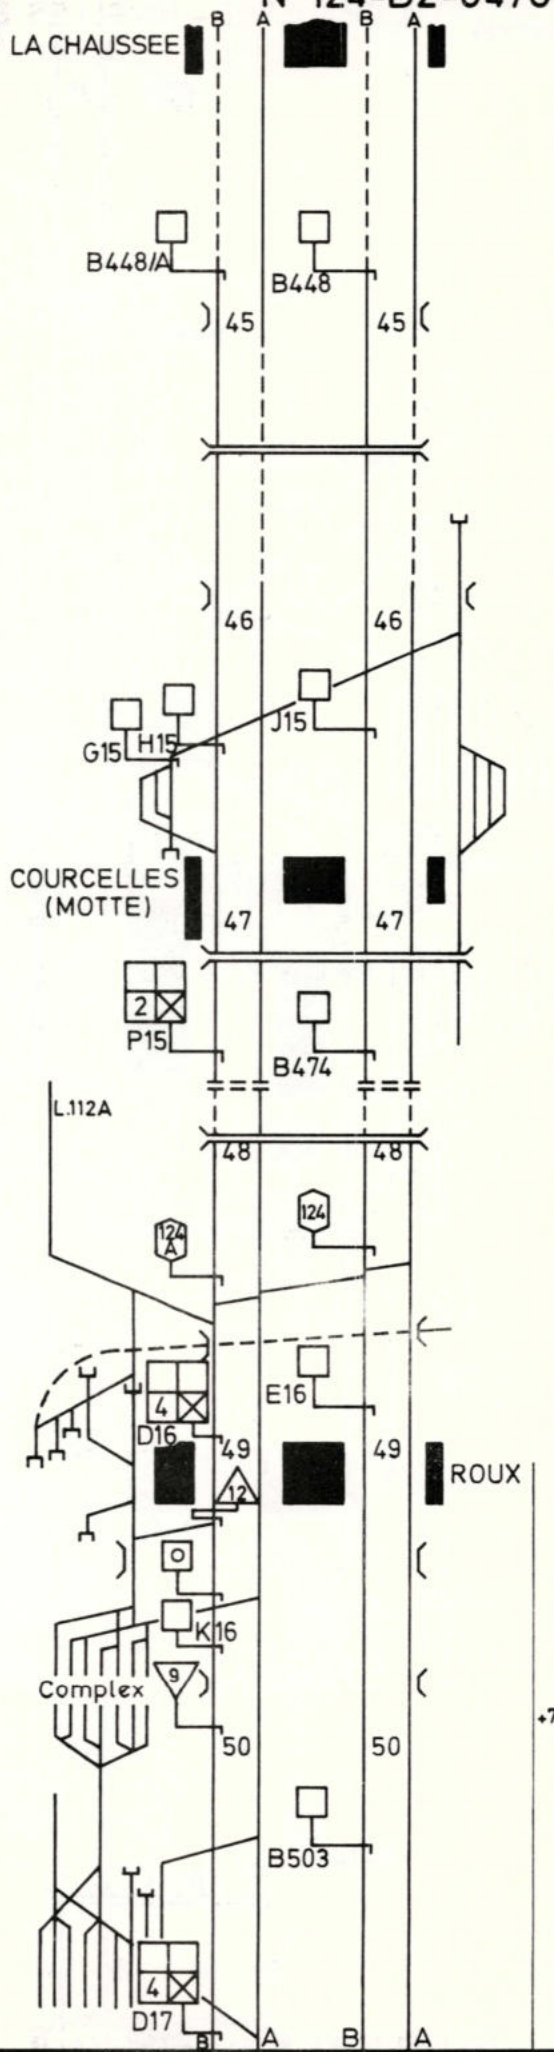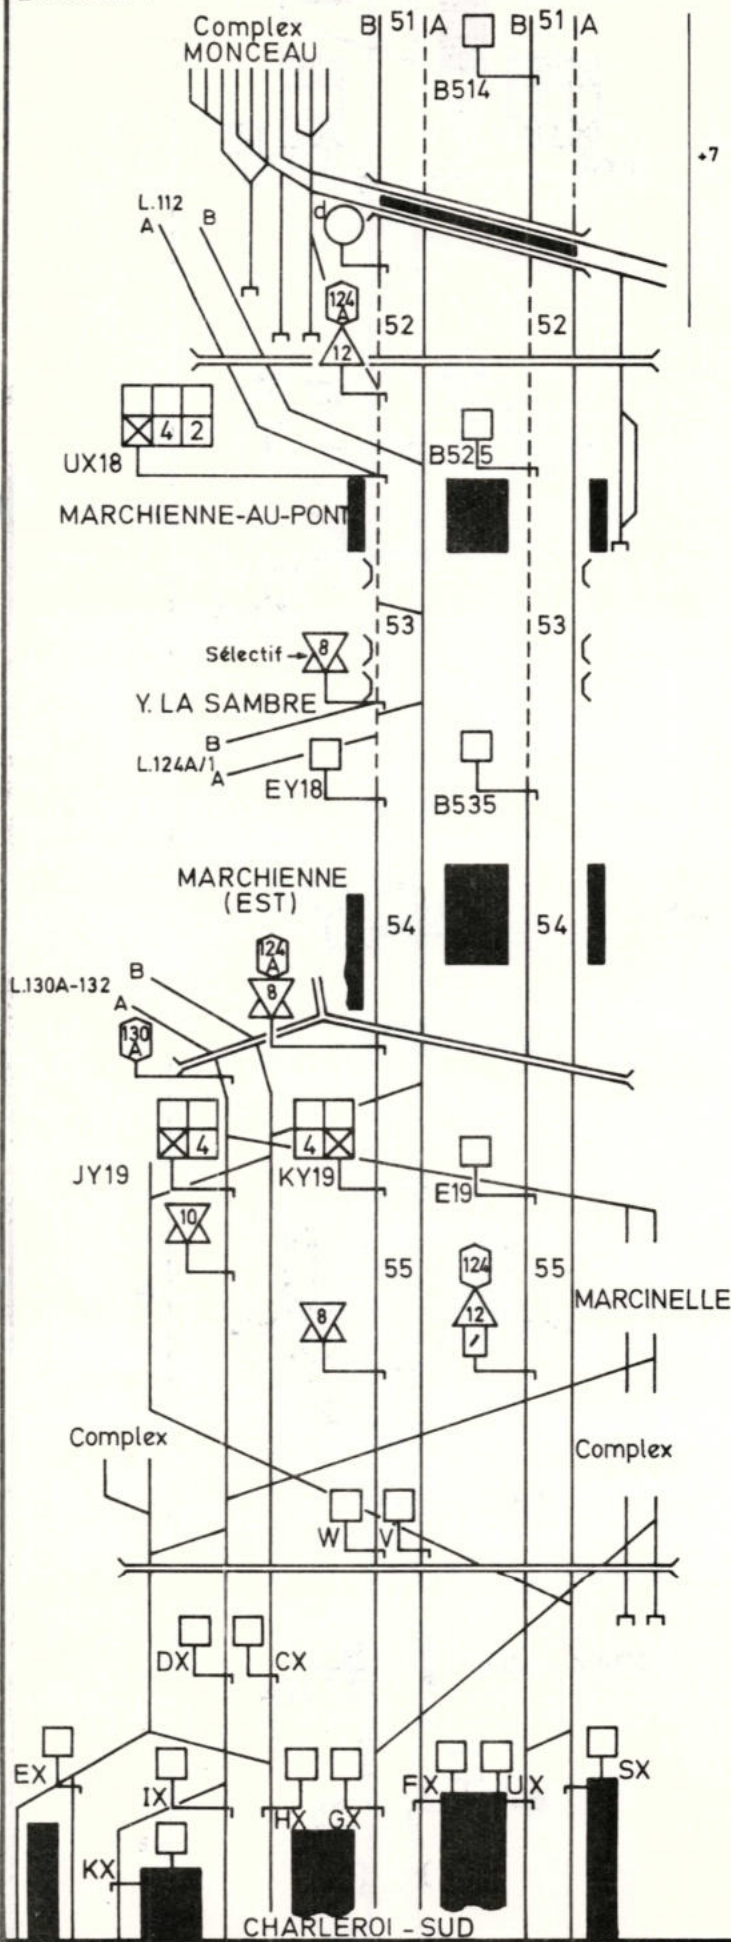

(B) 40411-04-78 (3000)

Tronçon: LA CHAUSSEE - NIVELLES-EST
Baanvak:

N°124-B2-0478

