
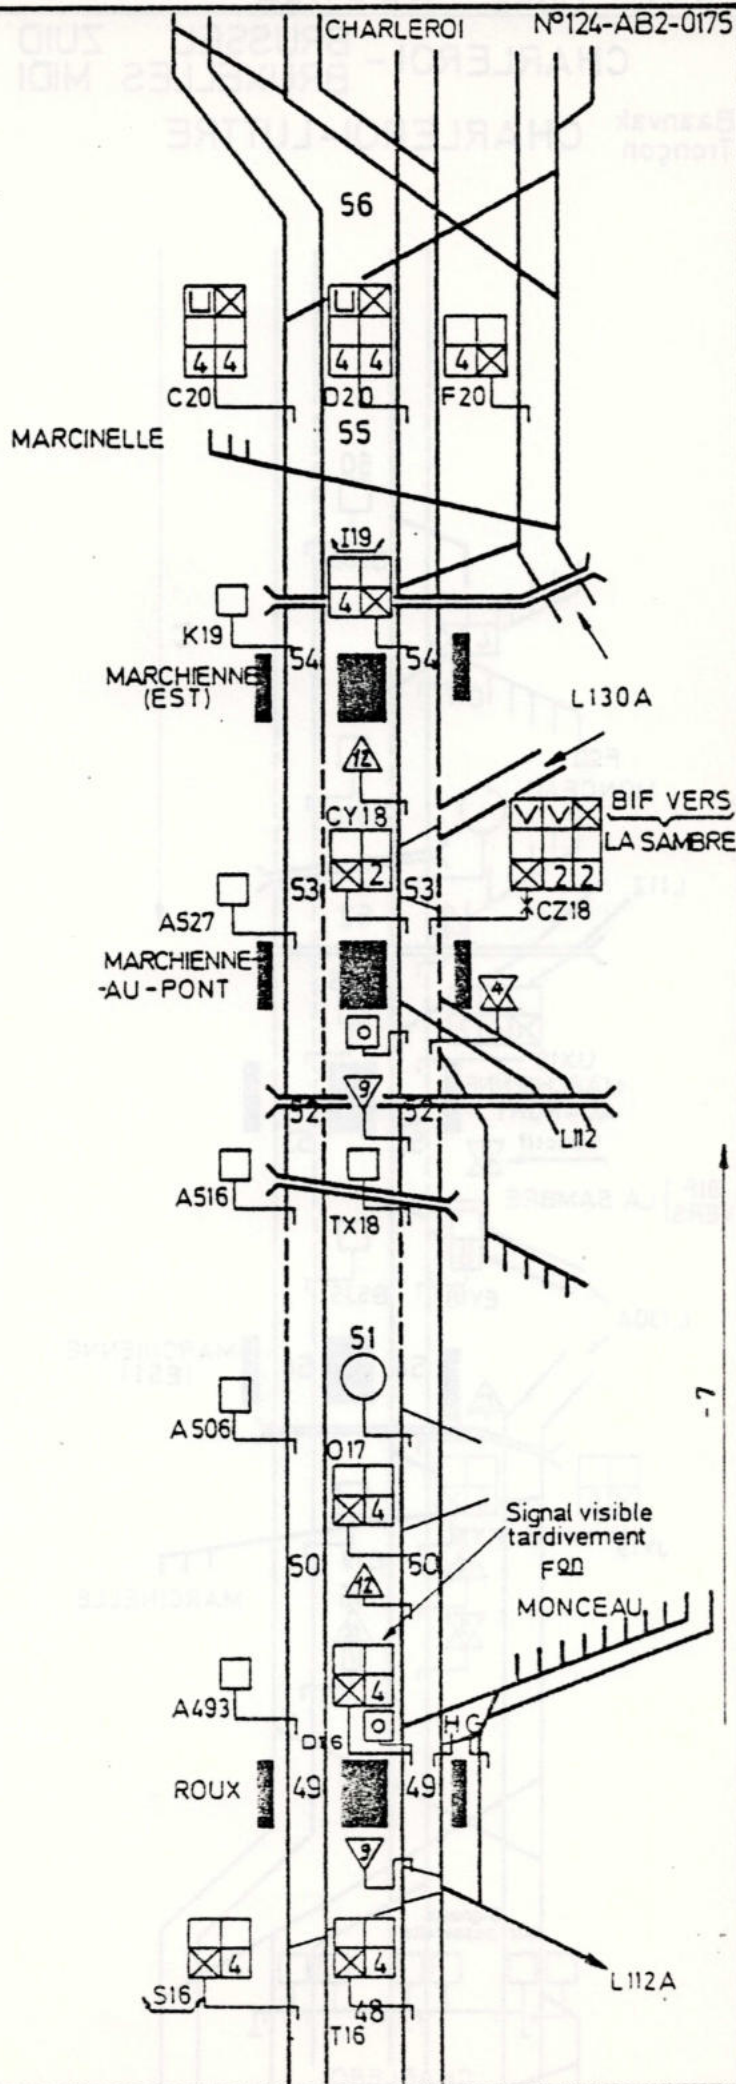


BRUXELLES MIDI - CHARLEROI
BRUSSEL ZUID - CHARLEROI

Tronçon
Baarvak LUTTRE - CHARLEROI

N°124-AB2-0175

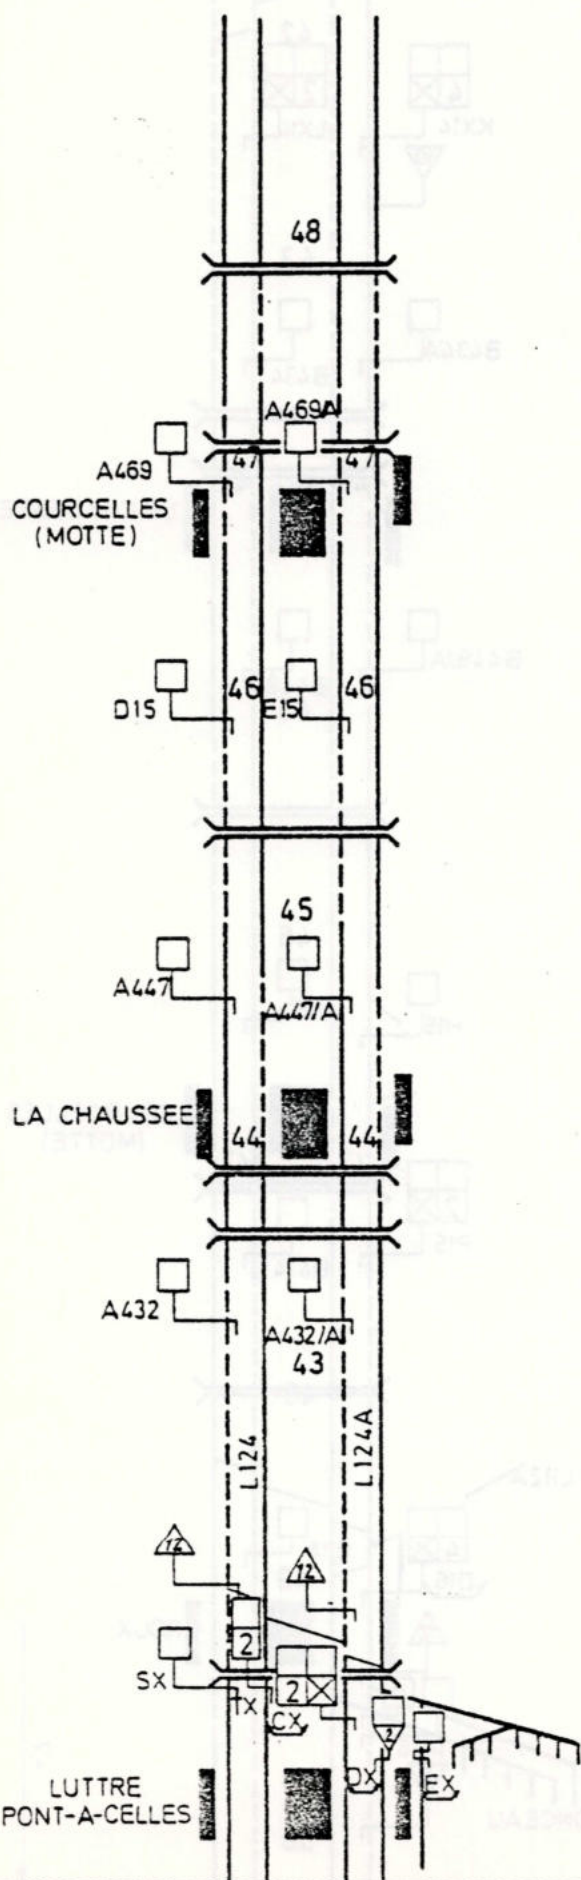

(B) 354365 - 4 - 75 (2500)

CHARLEROI - BRUSSEL ZUID
BRUXELLES MIDI

Baanvak
Tronçon

CHARLEROI - LUTTRE

N°124-AB2-0175
LUTTRE
PONT-A-CELLES

