


(B) 327226-10-74 (1000)

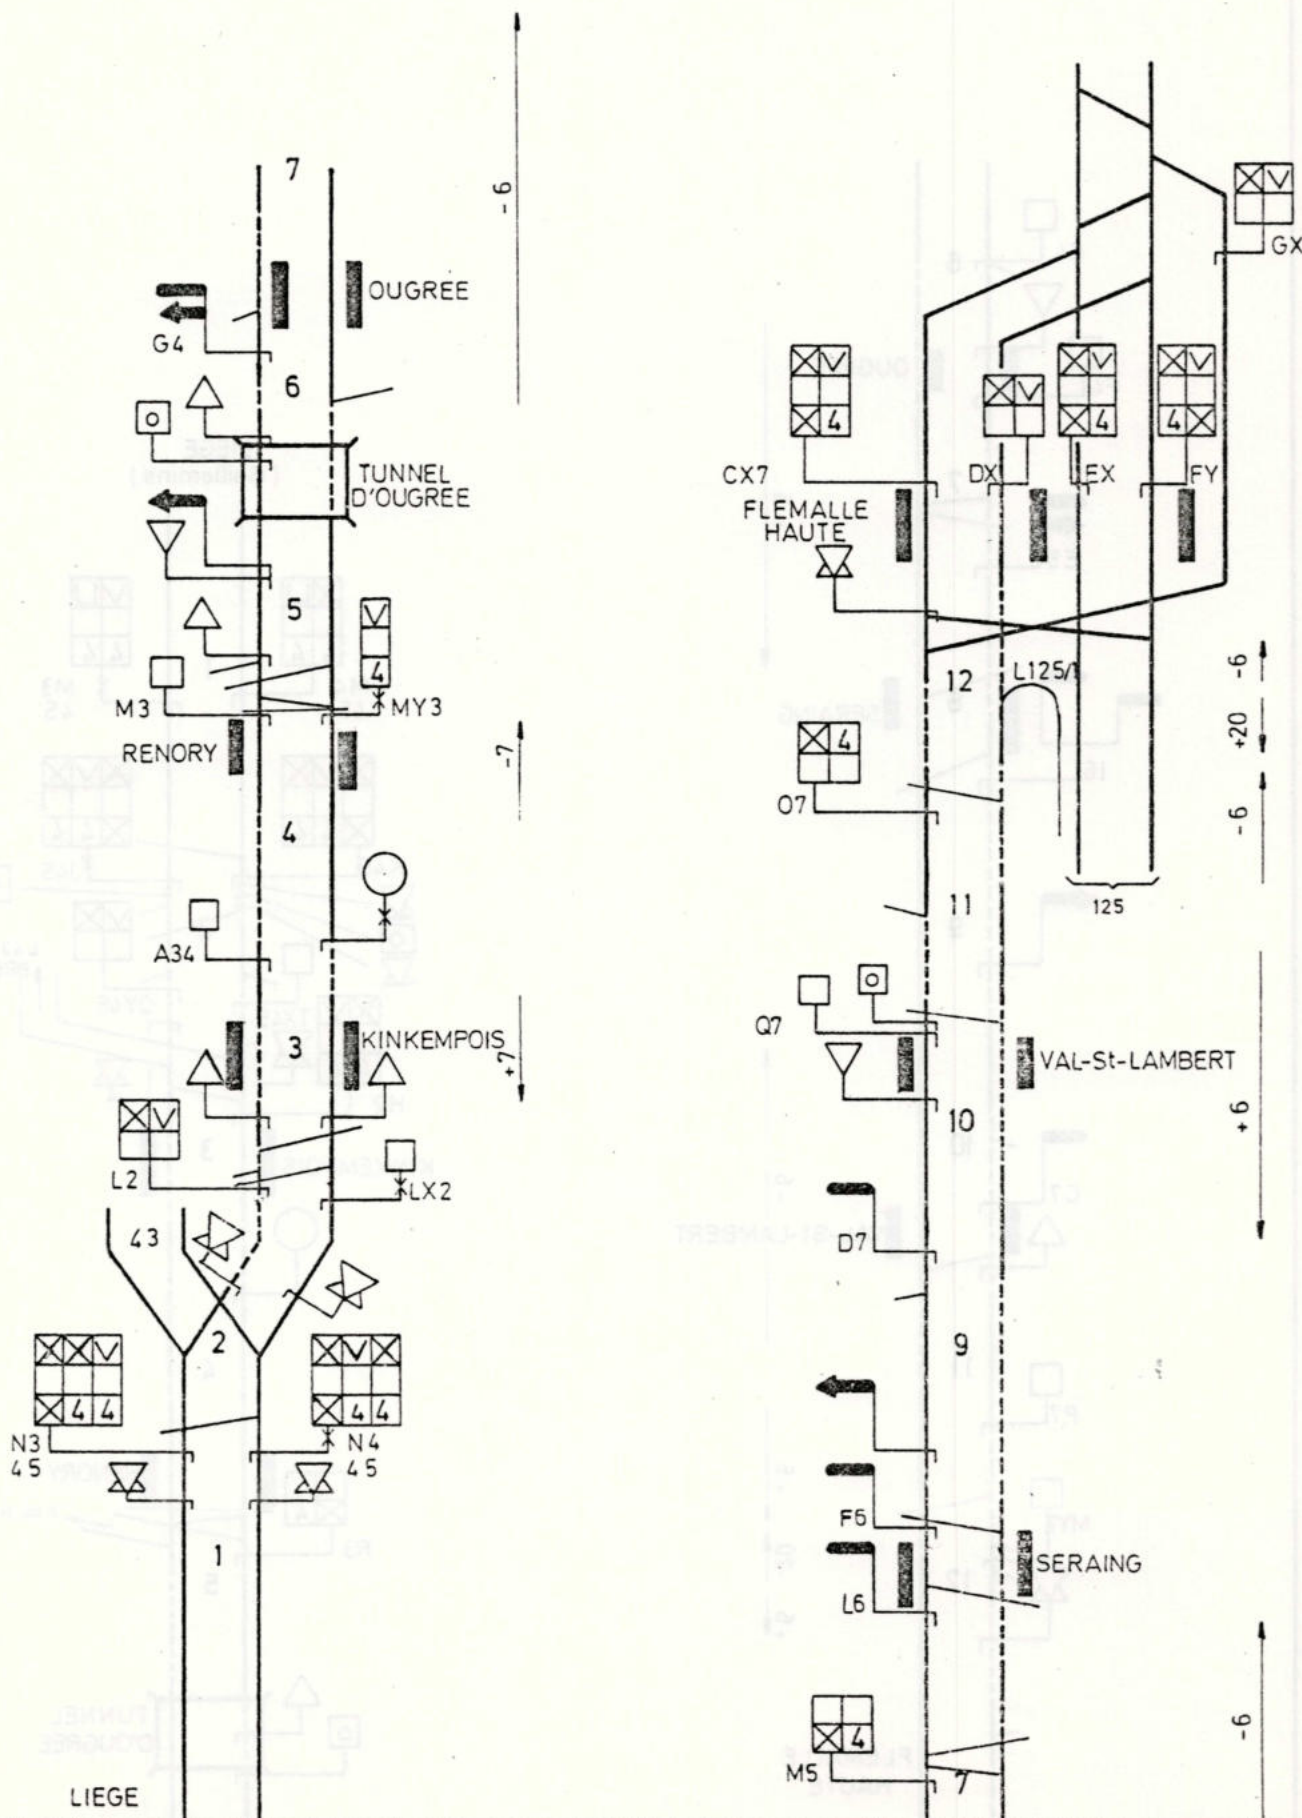

Tronçon
Baanvak

FLEMALLE - LIEGE - (Via KINKEMPOIS)

N° 125A-AB-180974

