


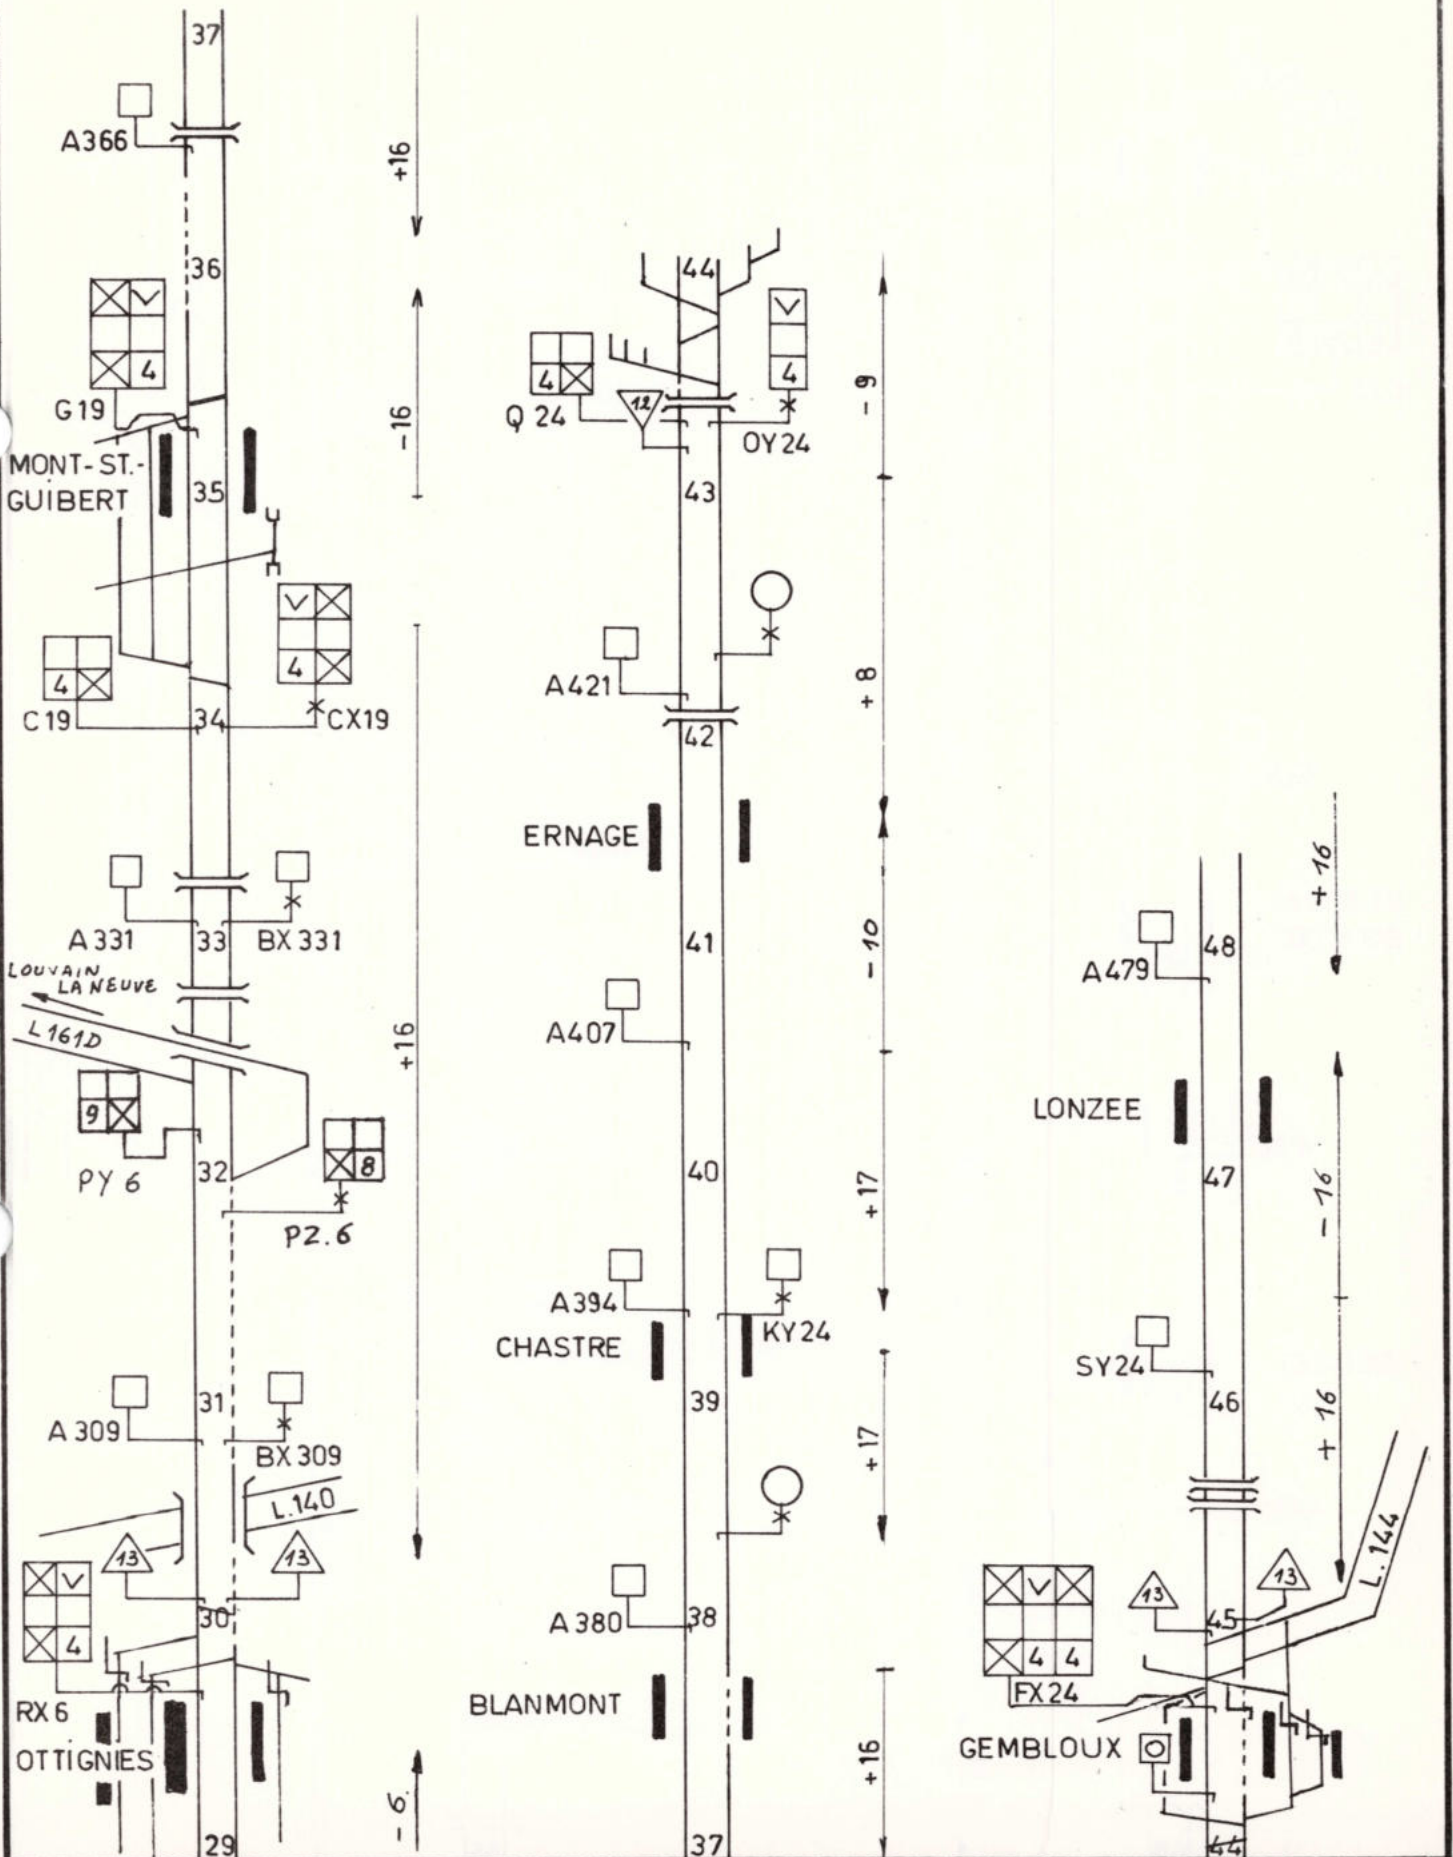


(B) 3675 10-75 (2500)


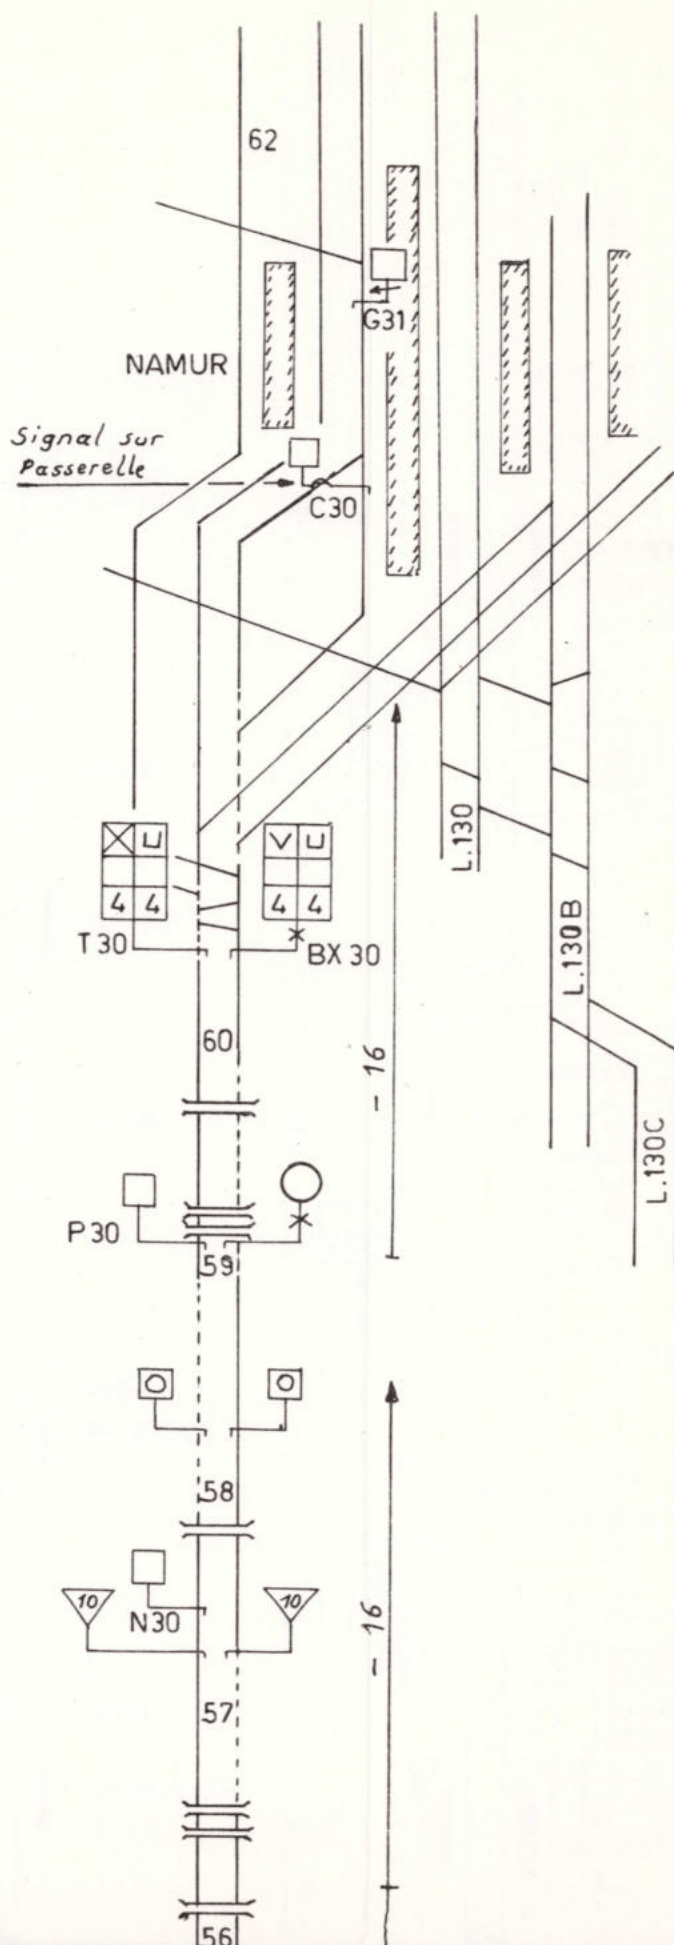


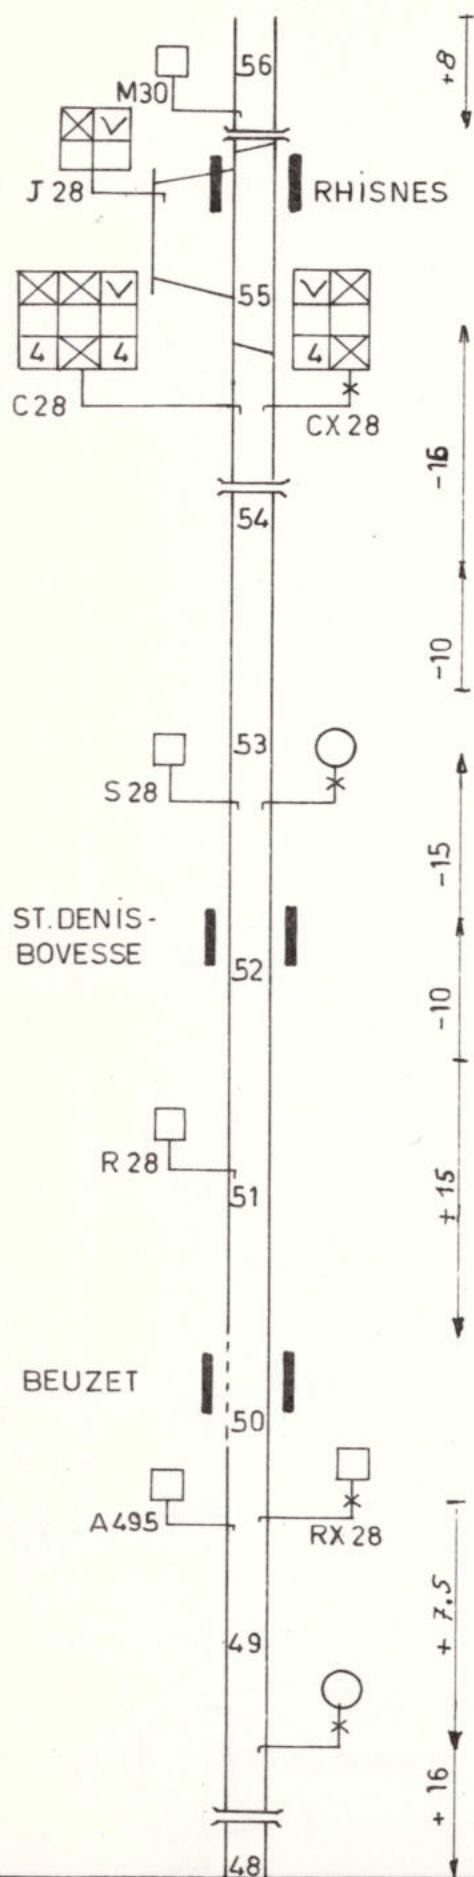

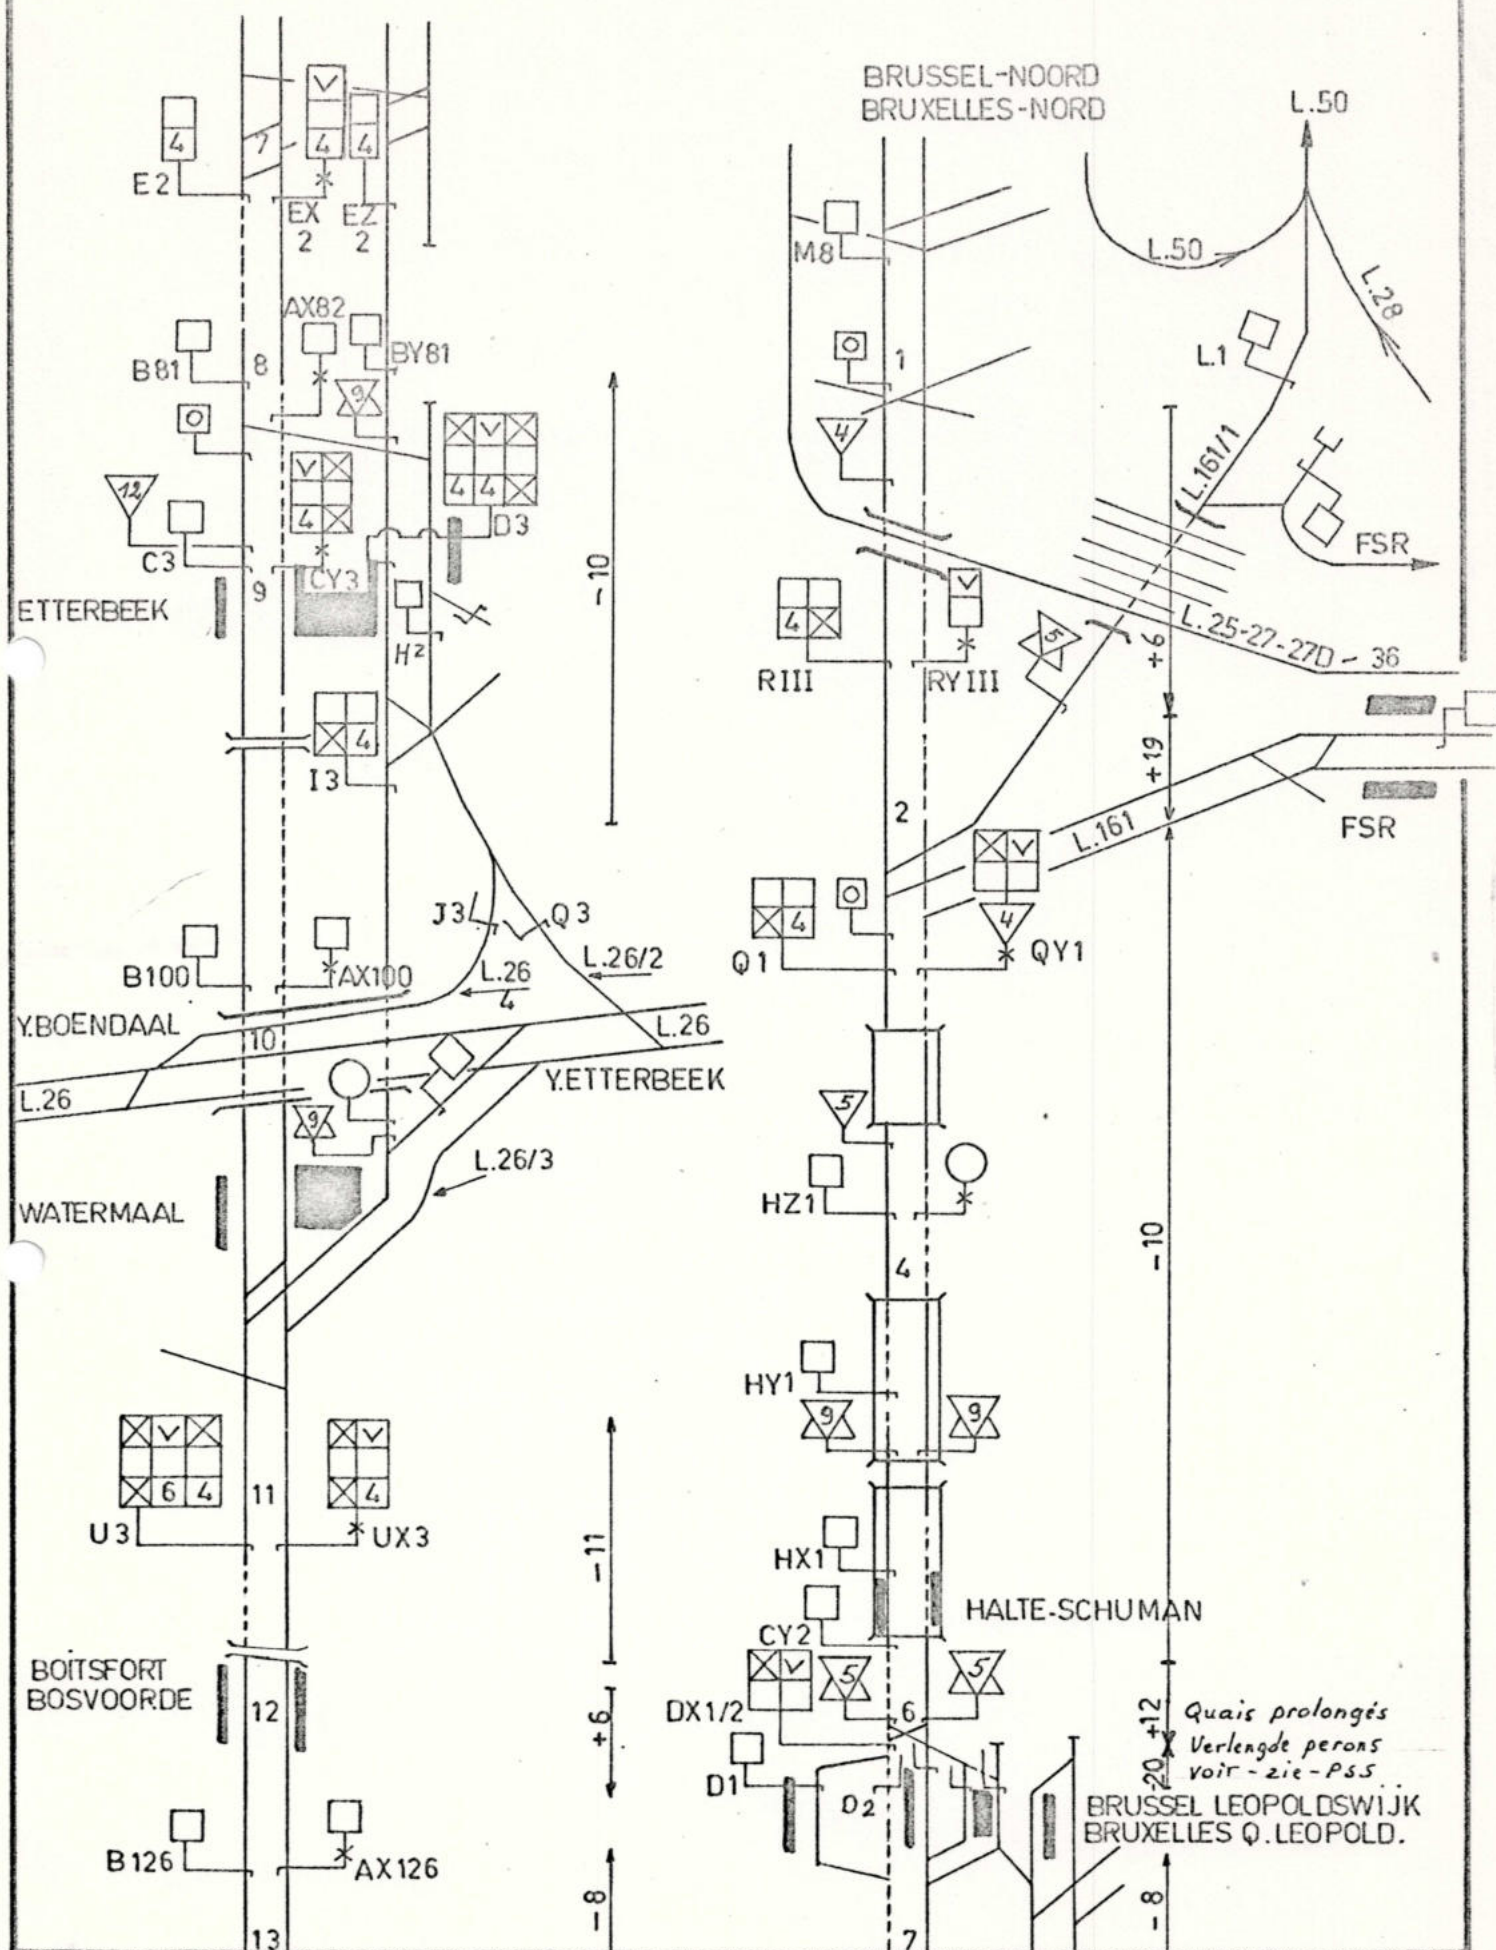

L.161-OTTIGNIES- BRUXELLES-NORD.
BRUSSEL-NOORD.

Nº161-B1-0875.

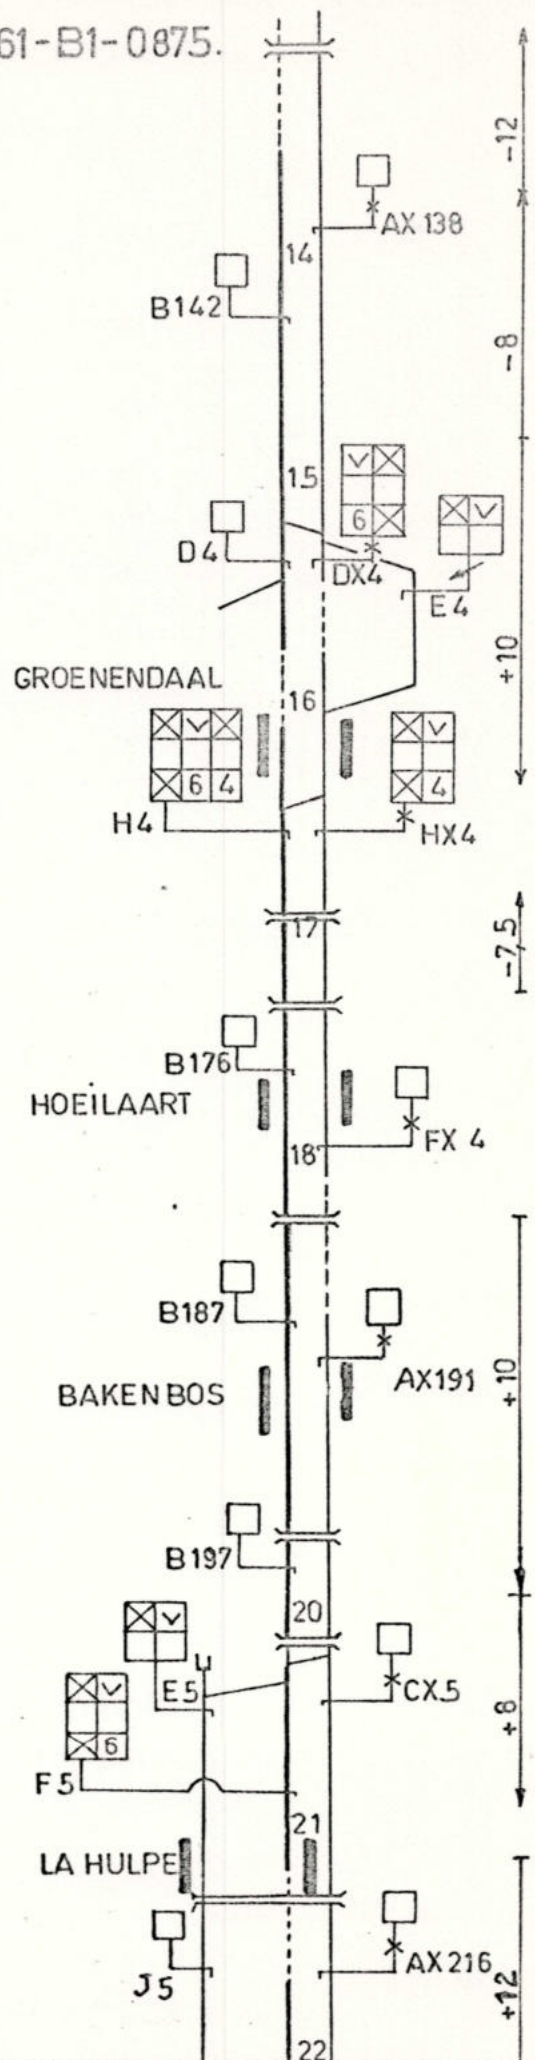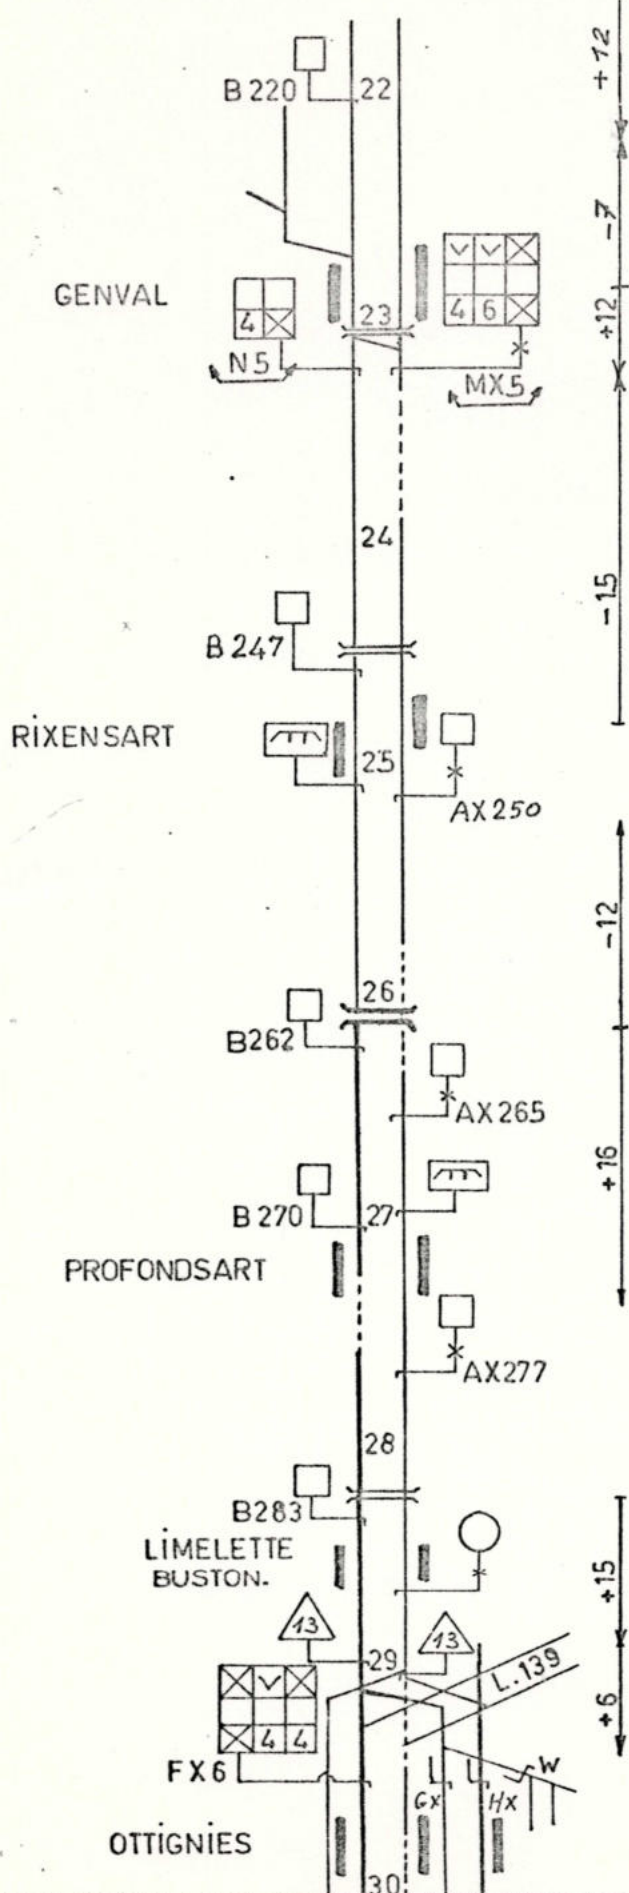

(B) 367413-10-75 (2500)

(B) 367412-10-75 (2500)

