


# L. 75 GENT-ST-PIETERS - MOUSCRON


Nº 75-A1-10.85

Tronçon  
Baanvak

Gent-St-Pieters - Deinze

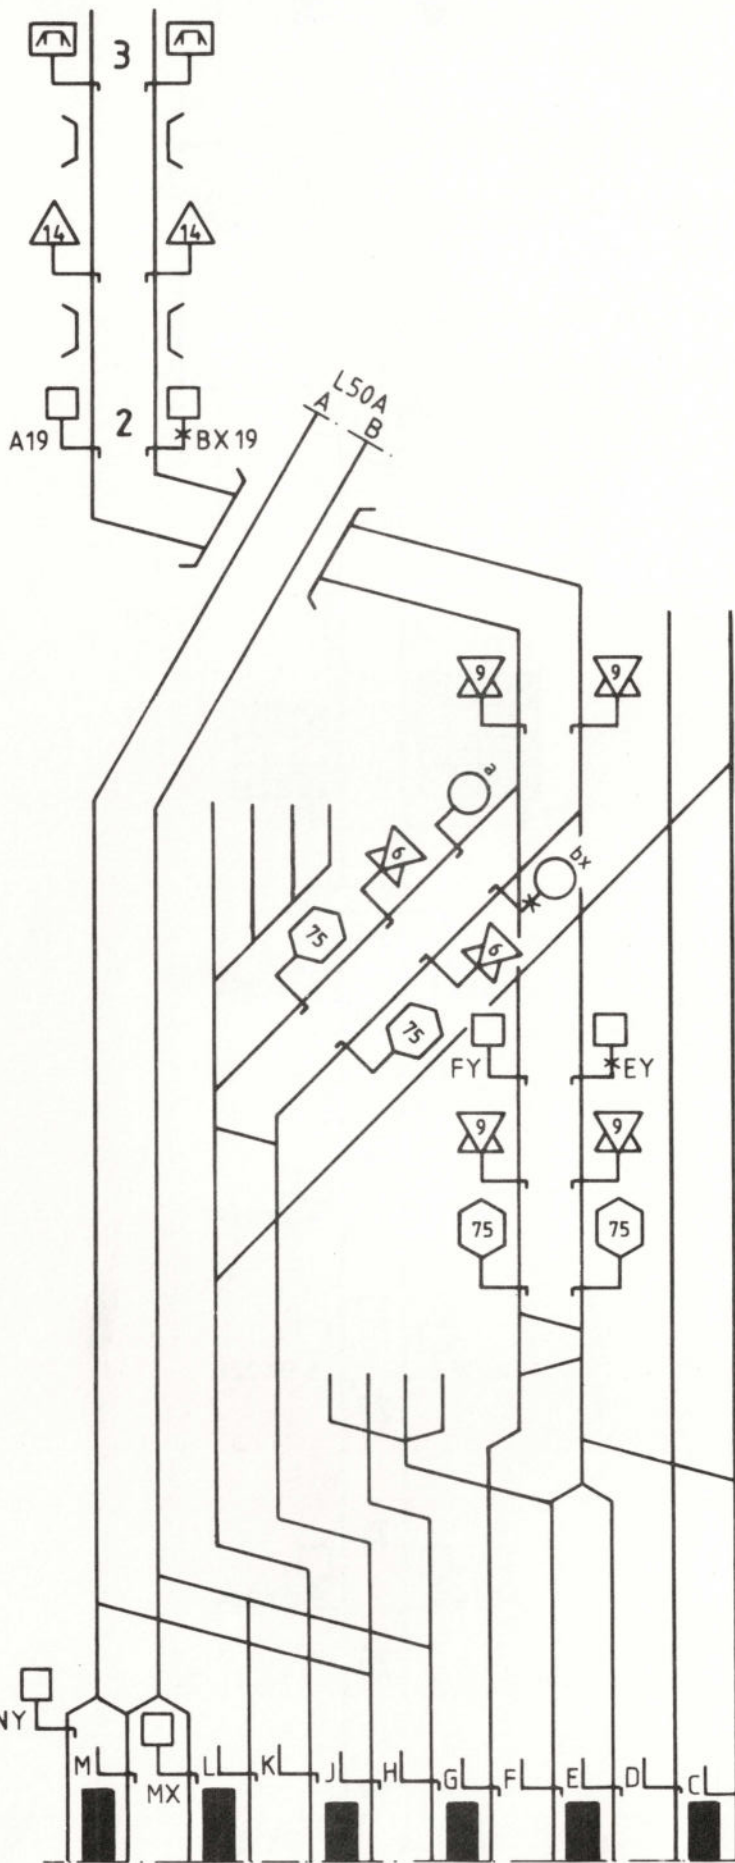

GENT-ST-PIETERS

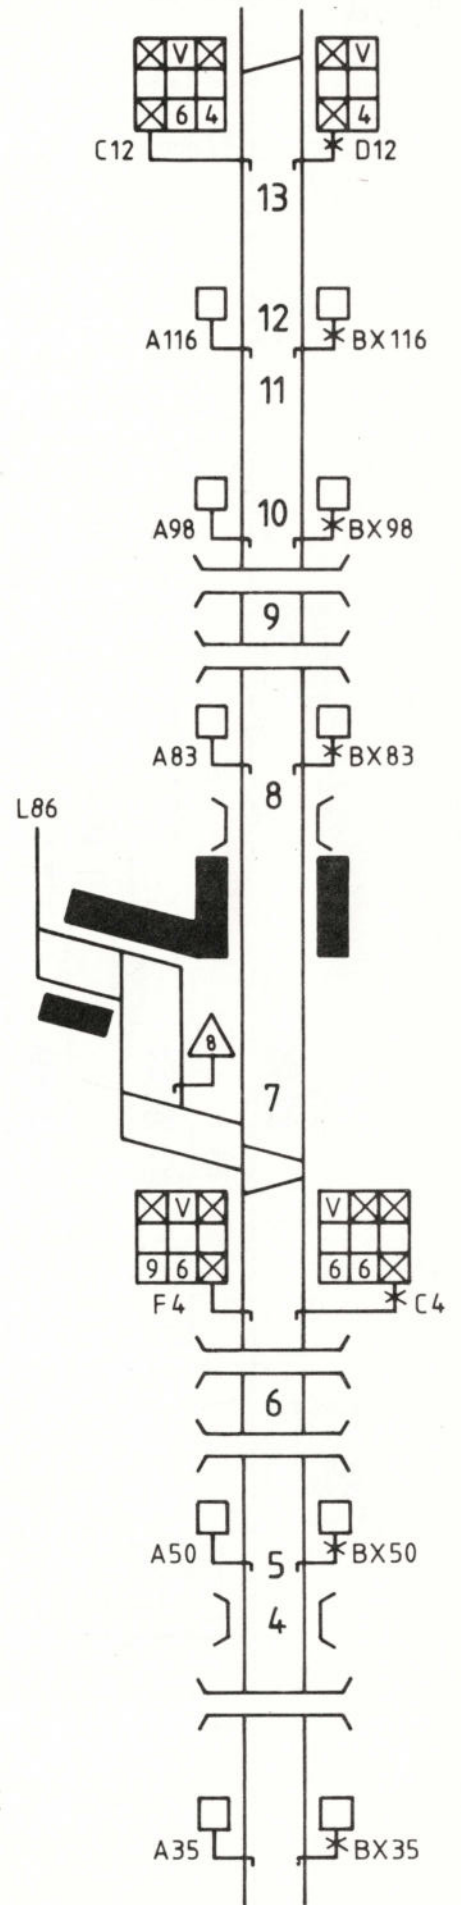


M-L-K-J-H  
G-F-E-D-C

# L.75 GENT-ST-PIETERS - MOUSCRON

Nº 75-A1-10.85

Tronçon  
Baanvak Deinze - Waregem

WAREGEM


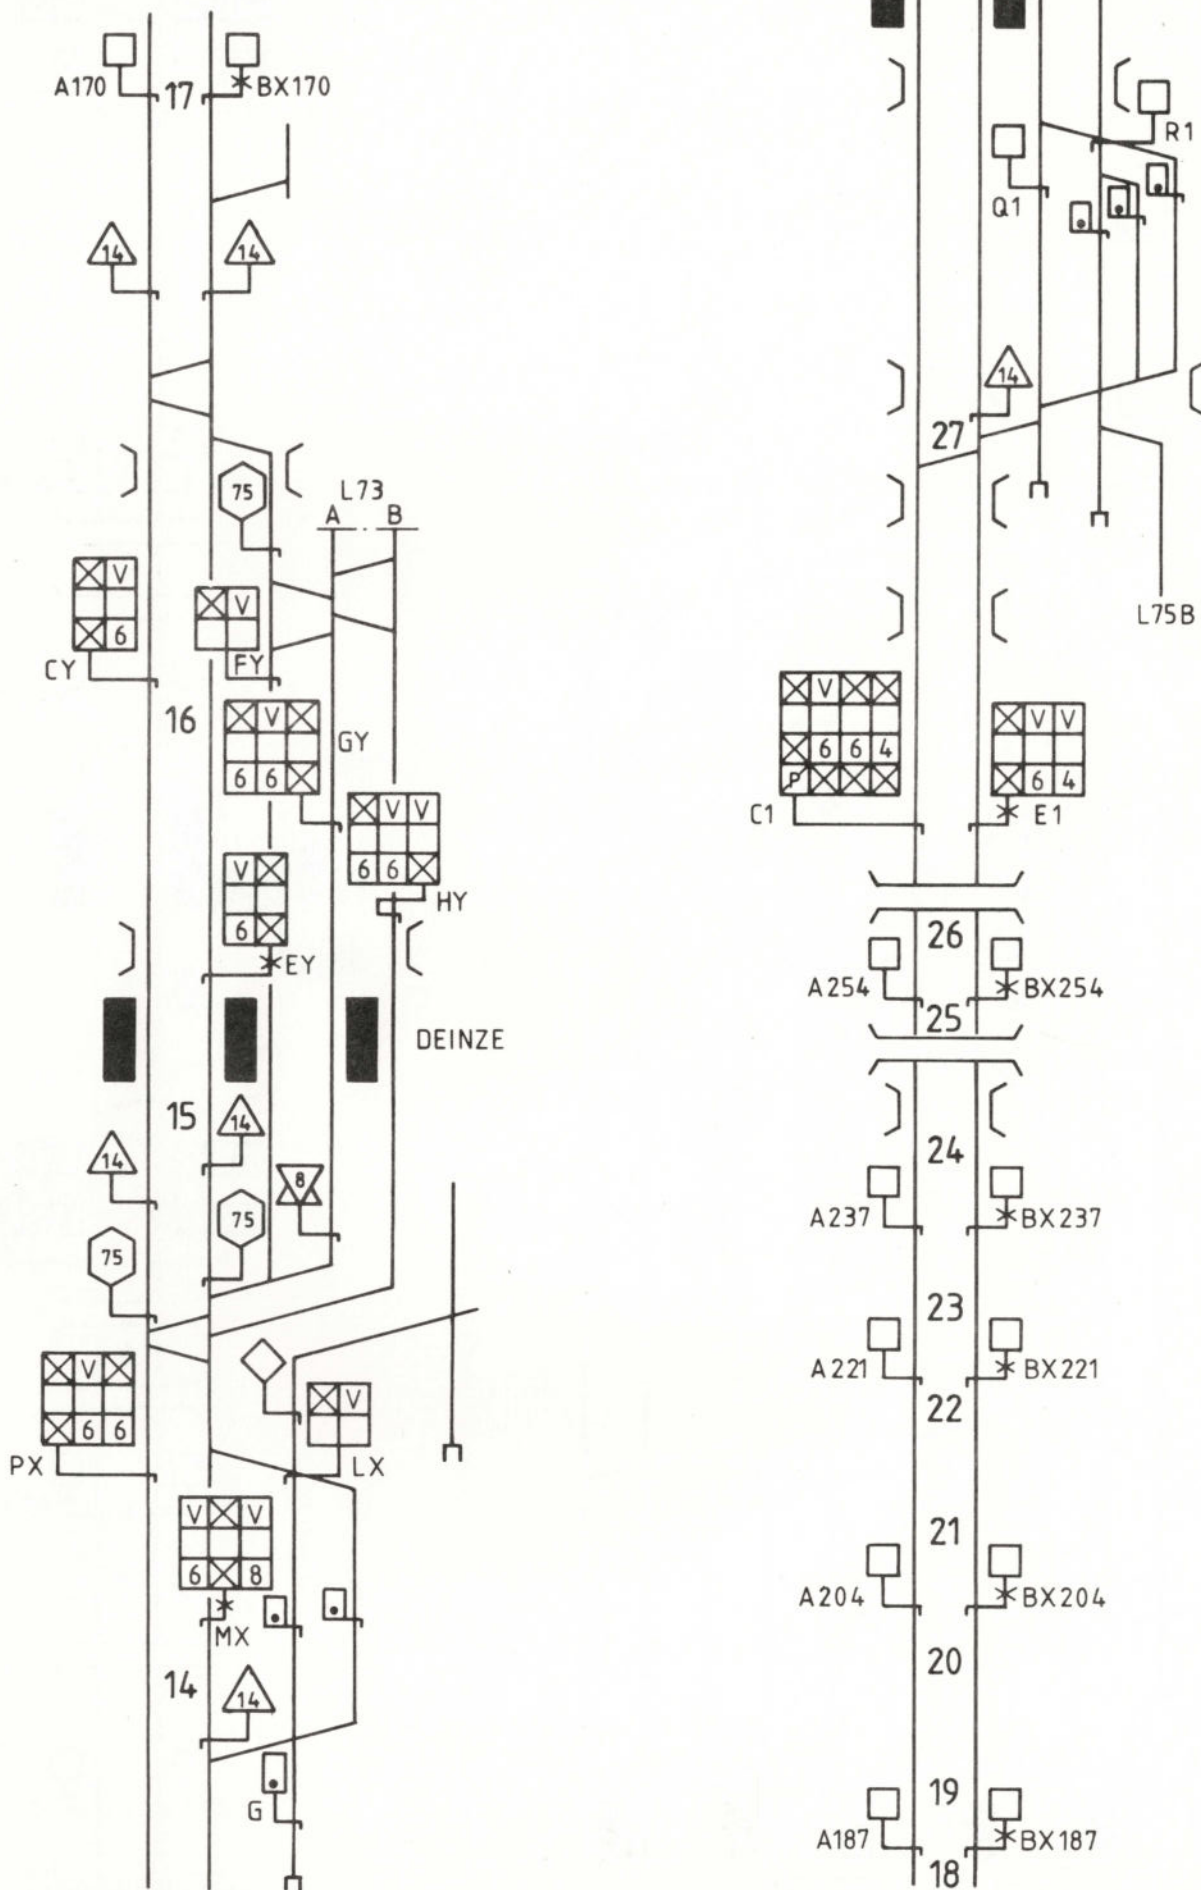


# L. 75 GENT-ST-PIETERS - MOUSCRON

N° 75-A2-10.85

Tronçon  
Baanvak

Waregem - Kortrijk

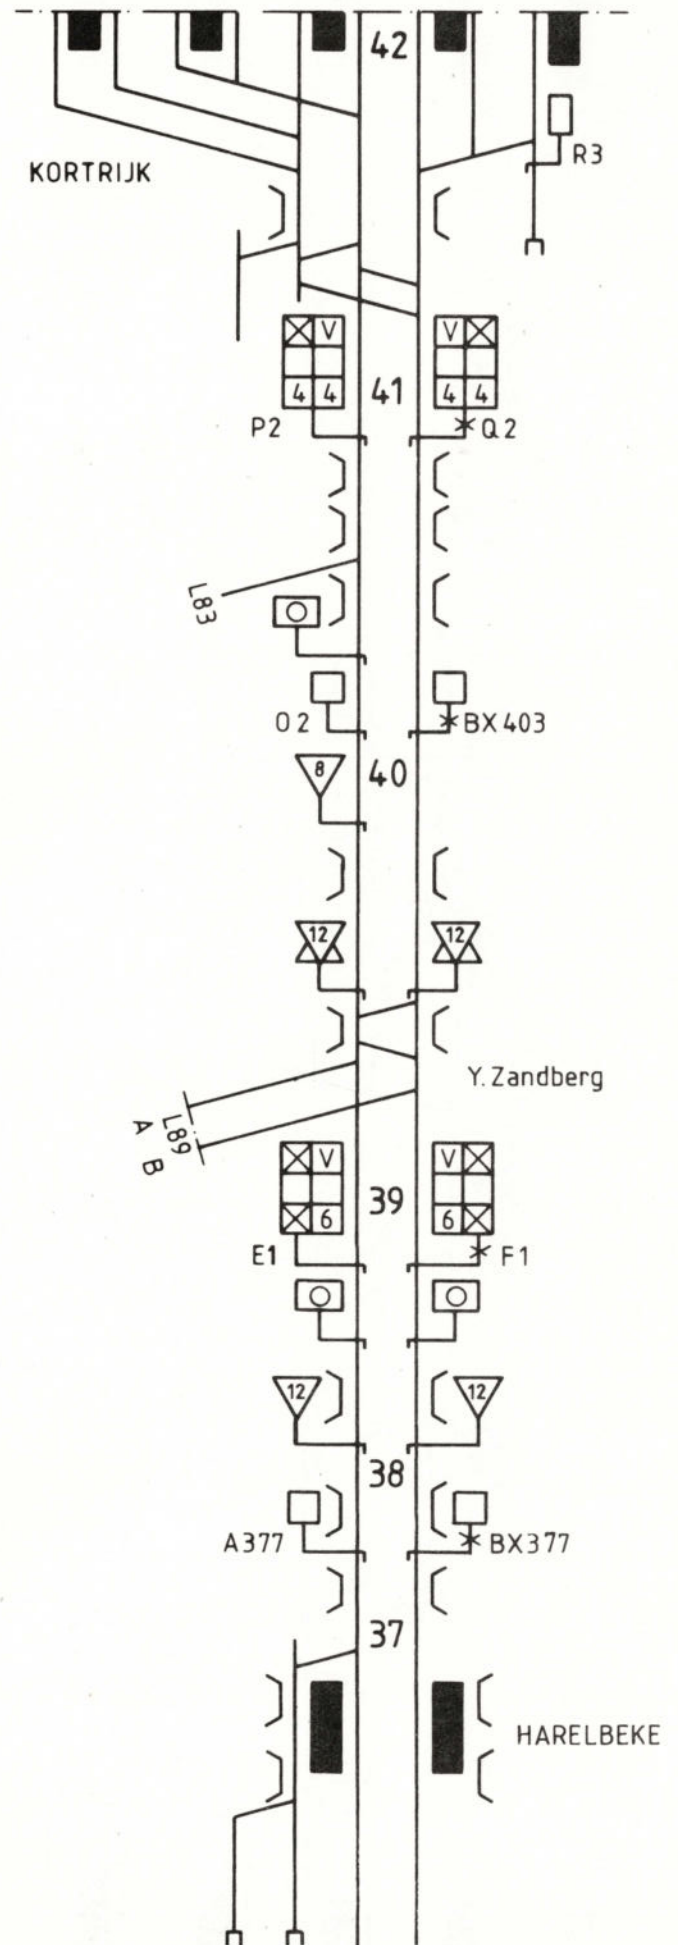
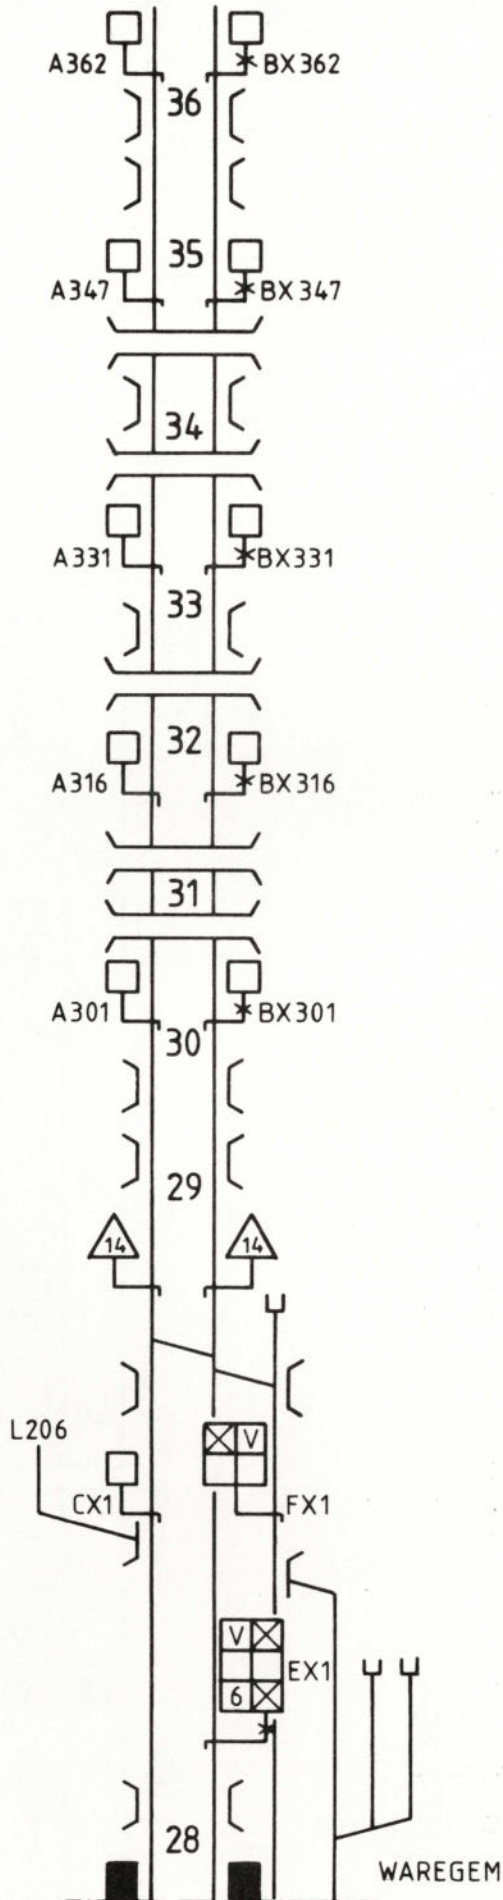


(B) - 751847.12.85 (1 600).

# L. 75 GENT-St.-PIETERS - MOUSCRON

Nº 75-A2-10.85

Tronçon  
Baanvak Kortrijk - Mouscron

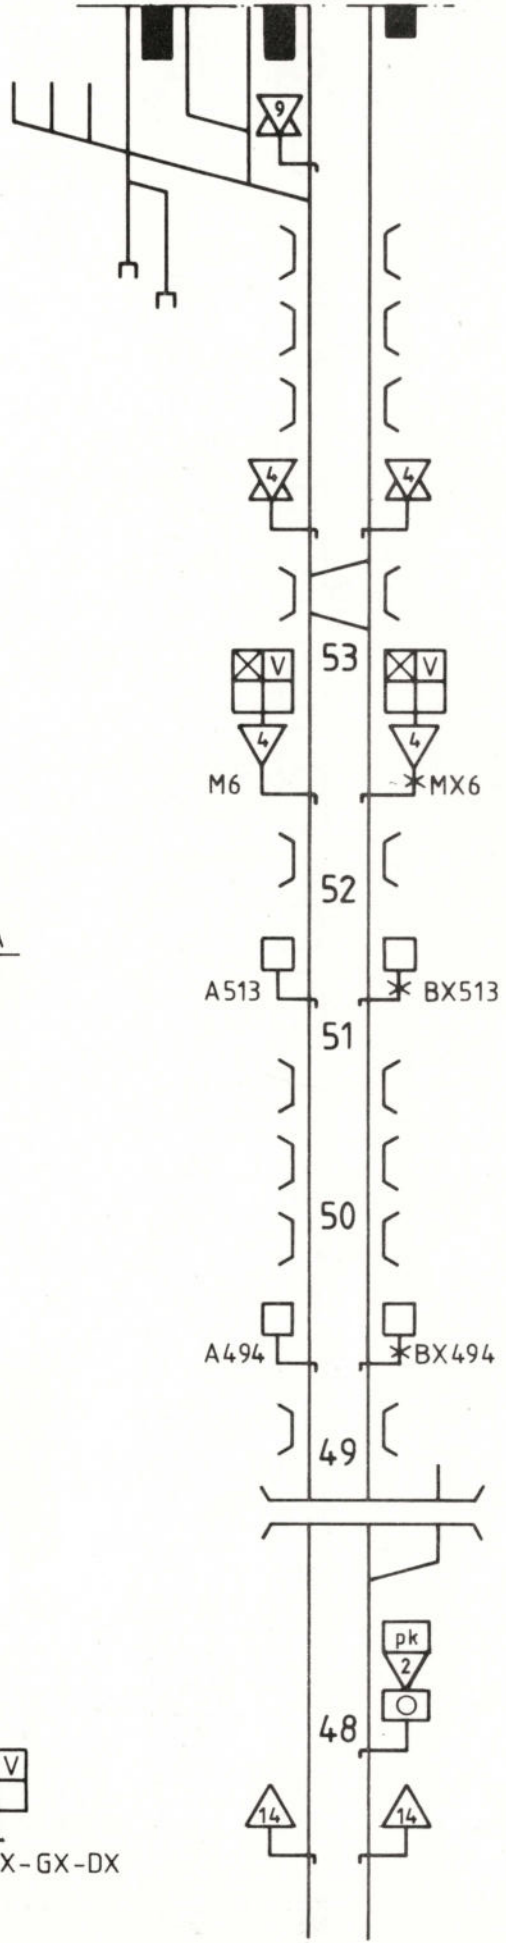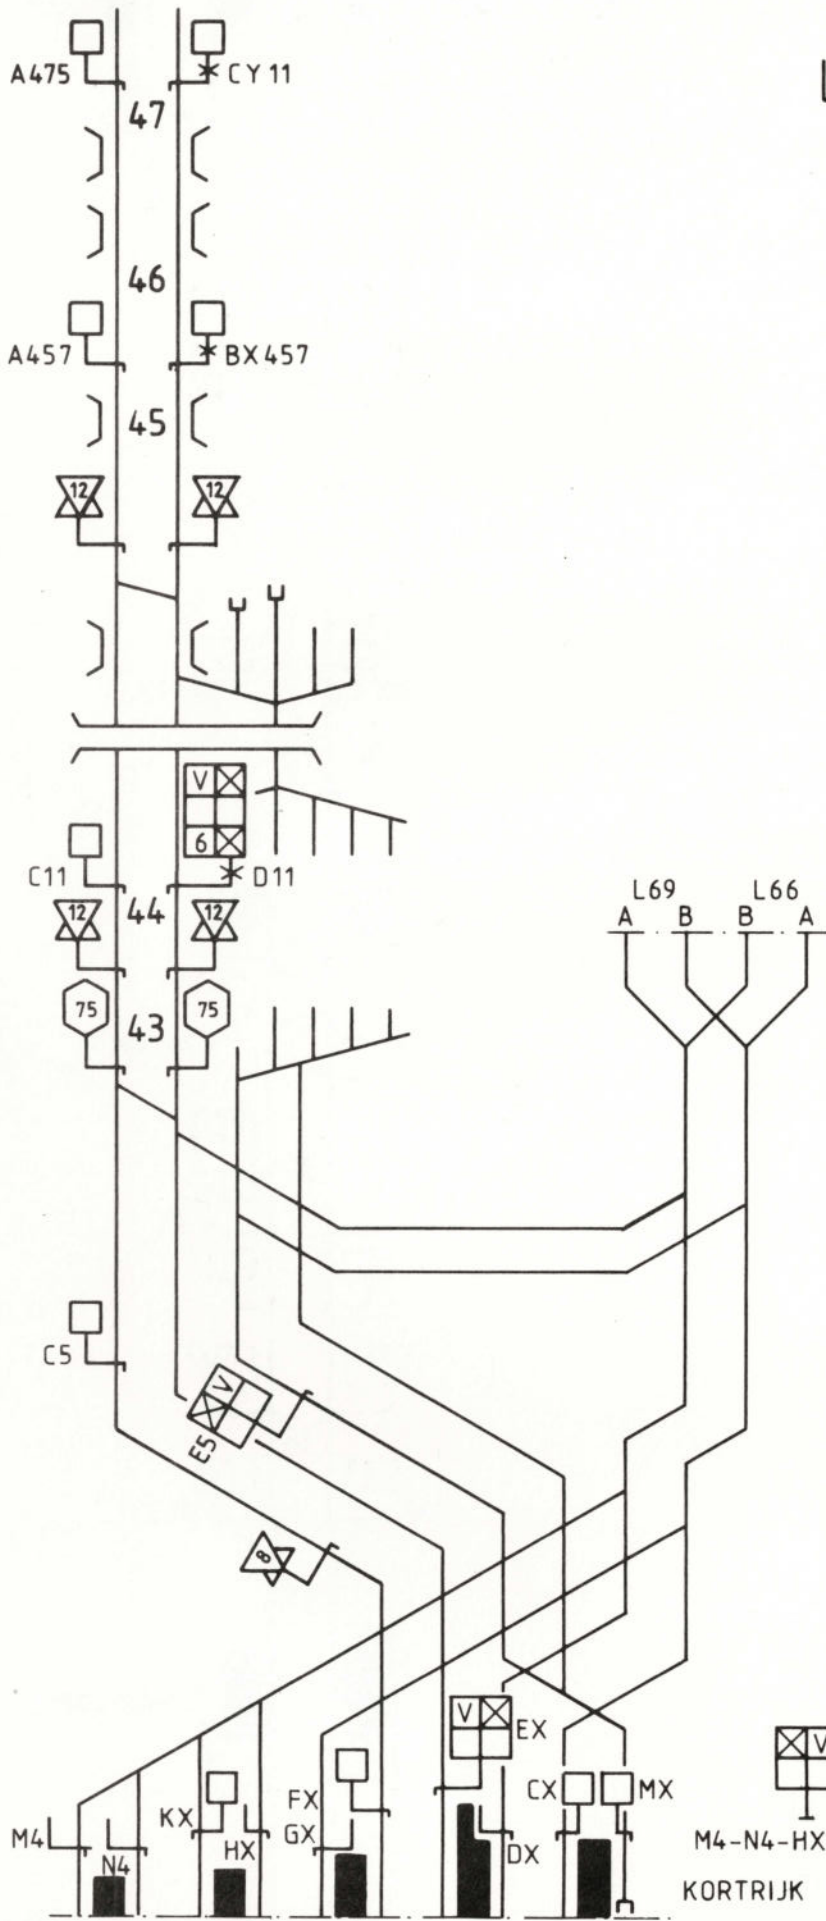




# L.75 MOUSCRON - GENT-St.-PIETERS

Nº 75-B1-10.85

Tronçon  
Baanvak Kortrijk - Waregem

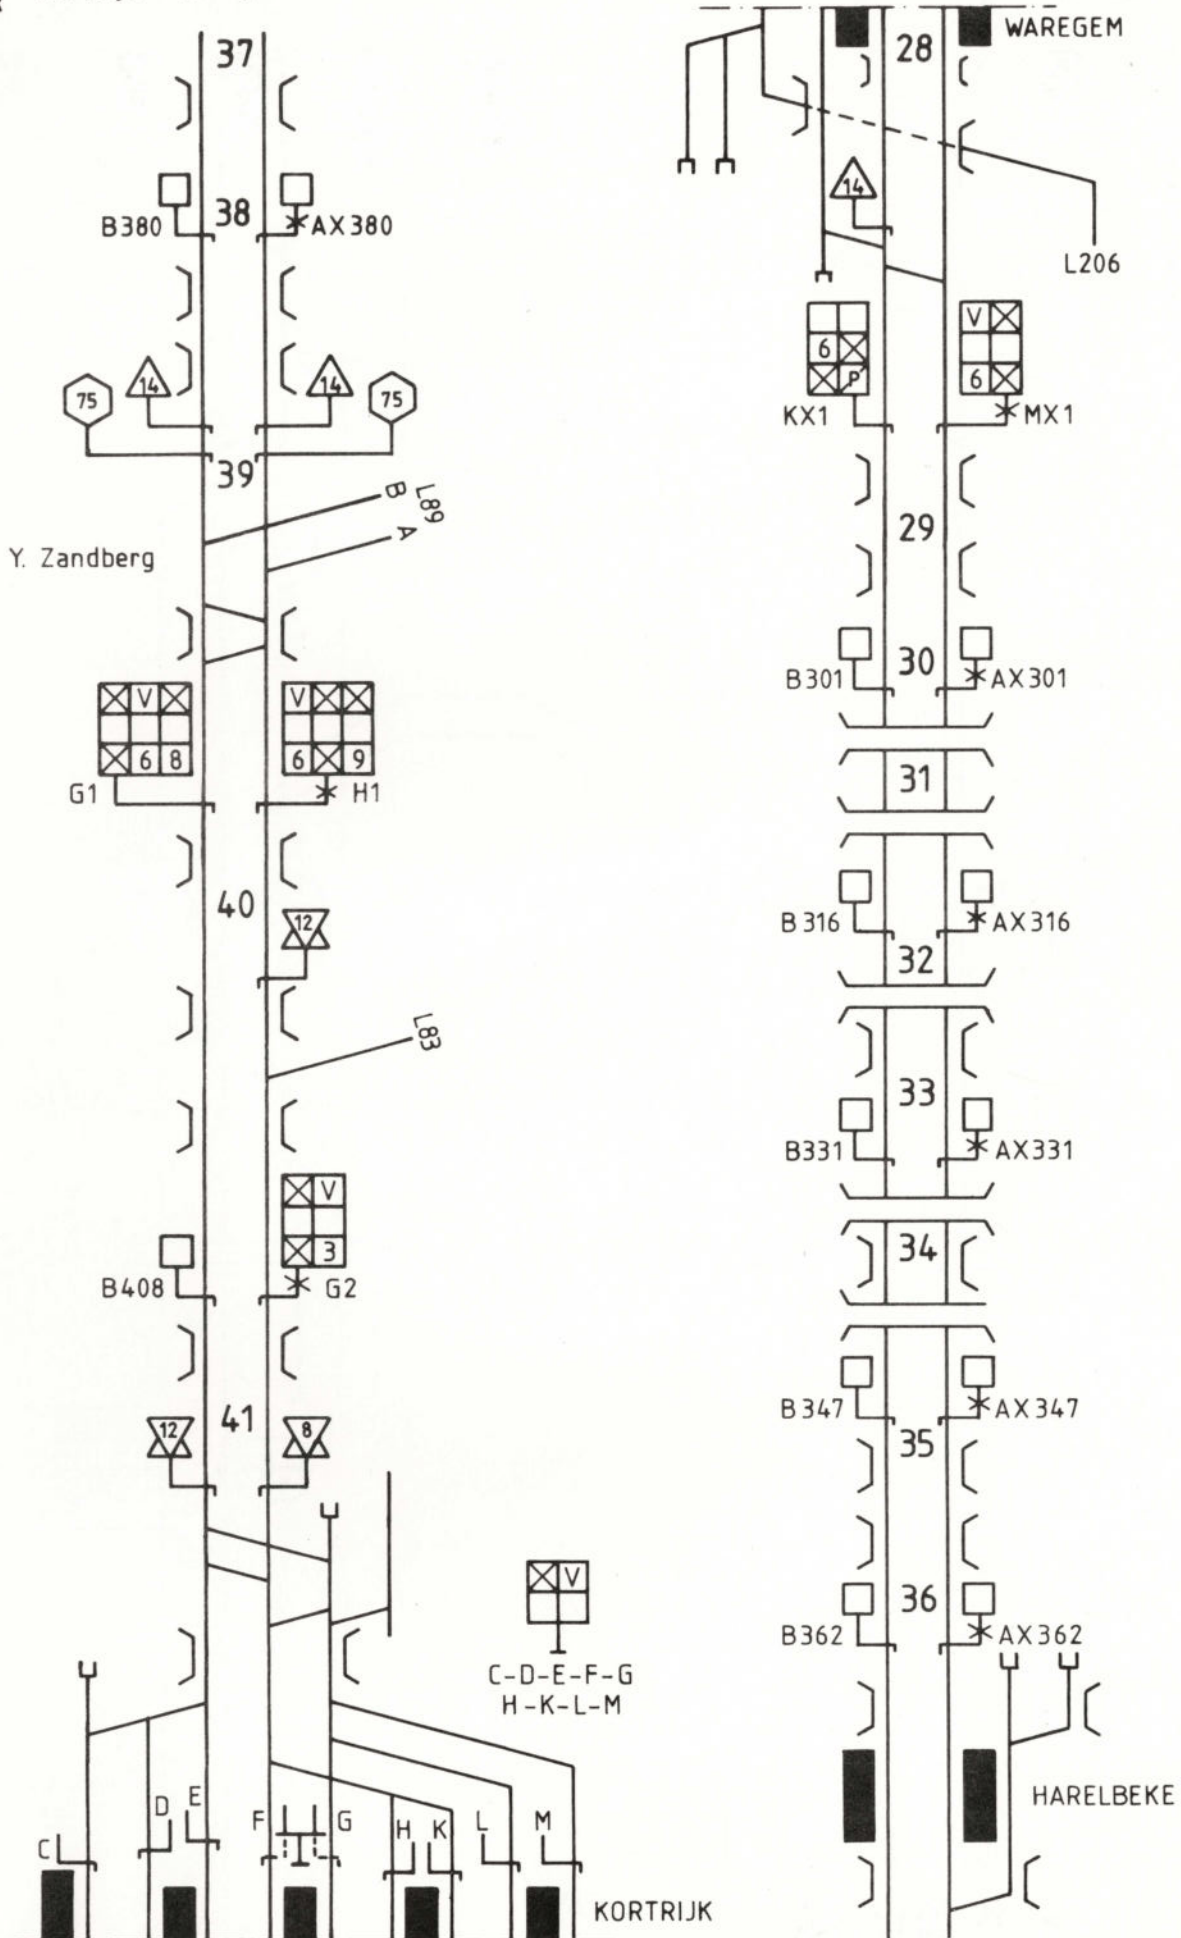



# L.75 MOUSCRON - GENT-St.-PIETERS

Nº 75-B2-10.85

Tronçon  
Baanvak Waregem - Deinze

